


SECTION H-H'

MONKS RESIDENCE NAMGYAL MONASTERY	GENERAL NOTES <ul style="list-style-type: none"> • NO DIMENSIONS TO BE SCALED OFF DRAWINGS. • ONLY WRITTEN DIMENSIONS TO BE FOLLOWED. • ALL DIMENSIONS ARE INTERRELATED AND SHALL BE READ IN CONJUNCTION WITH RELEVANT TECHNICAL DRAWINGS. • ALL DIMENSIONS TO BE CHECKED ON SITE. 	AMENDMENTS AND REVISIONS		SECTIONS ARCHITECTS PLUS (Architecture & Interior) Ramdhan Building, Near Baba Medical Store, Dharamsala, Distt. Kangra (HP) 176215 Phone No. 01892-222703	SCALE: 1:100										
		<table border="1"> <thead> <tr> <th>NO.</th> <th>DATE</th> <th>PARTICULARS</th> </tr> </thead> <tbody> <tr> <td>R1</td> <td>08-07-2015</td> <td>• LOWER FLOOR HEIGHTS CHANGED TO 3150 mm</td> </tr> <tr> <td>R2</td> <td>12-10-15</td> <td>• CLASSROOM SHIFTED TO GROUND FLOOR; DORMITORY SHIFTED TO SECOND FLOOR • CHALISA MOVED TO TOP OF SLAB • ROOF RIDGE HEIGHT INCREASED</td> </tr> </tbody> </table>	NO.		DATE	PARTICULARS	R1	08-07-2015	• LOWER FLOOR HEIGHTS CHANGED TO 3150 mm	R2	12-10-15	• CLASSROOM SHIFTED TO GROUND FLOOR; DORMITORY SHIFTED TO SECOND FLOOR • CHALISA MOVED TO TOP OF SLAB • ROOF RIDGE HEIGHT INCREASED		DATE: 08-07-2015 07-08-2015 17-10-2015	GA - 17 R1 R2
	NO.	DATE	PARTICULARS												
R1	08-07-2015	• LOWER FLOOR HEIGHTS CHANGED TO 3150 mm													
R2	12-10-15	• CLASSROOM SHIFTED TO GROUND FLOOR; DORMITORY SHIFTED TO SECOND FLOOR • CHALISA MOVED TO TOP OF SLAB • ROOF RIDGE HEIGHT INCREASED													

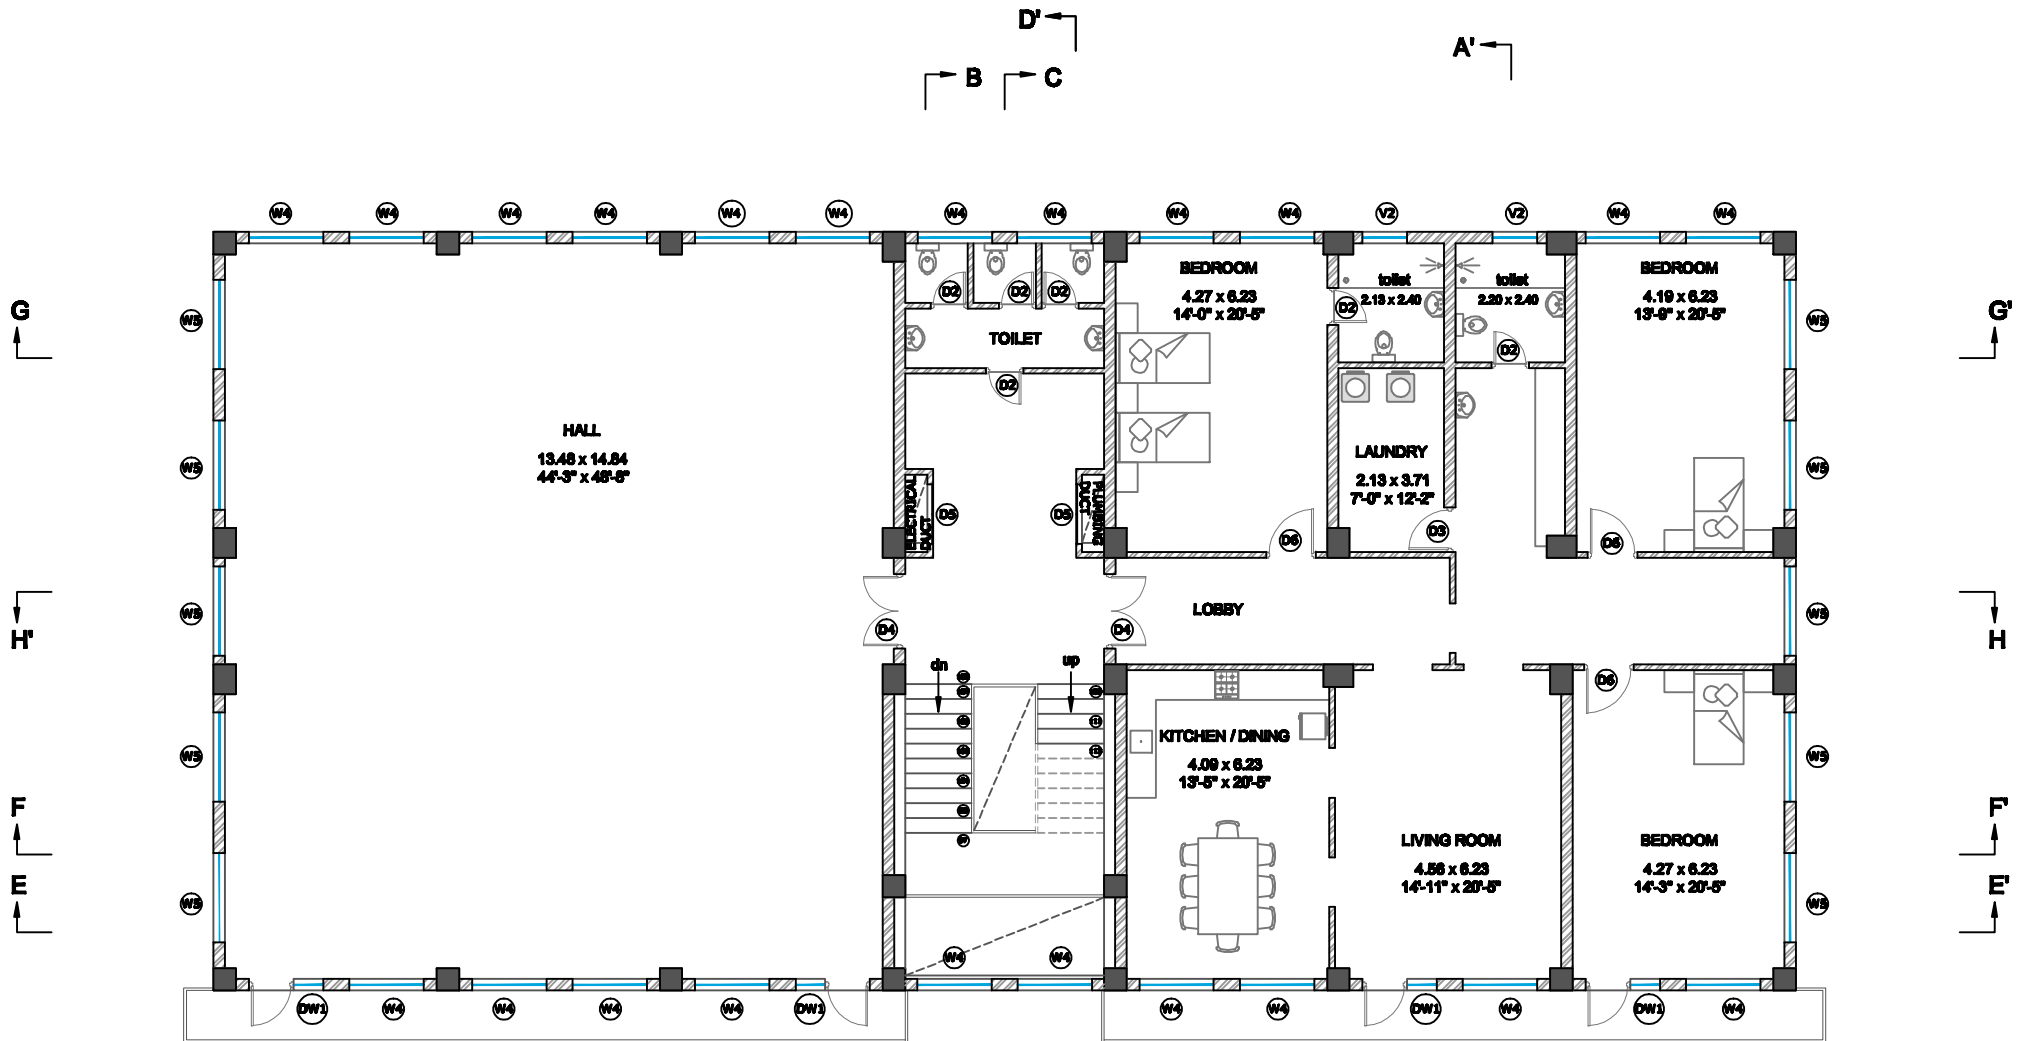

THIRD FLOOR PLAN
@ 1 :100

ISSUED FOR CONSTRUCTION

0 .5 1 2 4 mts.

MONKS RESIDENCE NAMGYAL MONASTERY	GENERAL NOTES <ul style="list-style-type: none"> NO DIMENSIONS TO BE SCALED OFF DRAWINGS. ONLY WRITTEN DIMENSIONS TO BE FOLLOWED. ALL DIMENSIONS ARE INTERRELATED AND SHALL BE READ IN CONJUNCTION WITH RELEVANT TECHNICAL DRAWINGS. ALL DIMENSIONS TO BE CHECKED ON SITE. 	AMENDMENTS AND REVISIONS		PLANS ARCHITECTS PLUS (Architecture & Interior) Ramdhan Building, Near Baba Medical Store, Dharamsala, Dhm., Kangra (HP) 176215 Phone No. 01892-222303	SCALE: 1:100													
		<table border="1"> <thead> <tr> <th>NO.</th> <th>DATE</th> <th>PARTICULARS</th> </tr> </thead> <tbody> <tr> <td>R1</td> <td>08-07-15</td> <td>• DOOR AND WINDOW SCHEDULE ADDED</td> </tr> <tr> <td>R2</td> <td>12-10-15</td> <td>• TERRACE AREA INCREASED BY 900mm ON VALLEY SIDE</td> </tr> <tr> <td>R3</td> <td>10-01-16</td> <td>• HALL SIZE INCREASED • APARTMENT LAYOUT REVISED</td> </tr> </tbody> </table>	NO.		DATE	PARTICULARS	R1	08-07-15	• DOOR AND WINDOW SCHEDULE ADDED	R2	12-10-15	• TERRACE AREA INCREASED BY 900mm ON VALLEY SIDE	R3	10-01-16	• HALL SIZE INCREASED • APARTMENT LAYOUT REVISED		DATE: 01-11-2014 05-07-2015 17-10-2015 10-01-2016	GA-06 R1 R2 R3
	NO.	DATE	PARTICULARS															
R1	08-07-15	• DOOR AND WINDOW SCHEDULE ADDED																
R2	12-10-15	• TERRACE AREA INCREASED BY 900mm ON VALLEY SIDE																
R3	10-01-16	• HALL SIZE INCREASED • APARTMENT LAYOUT REVISED																



VALLEY SIDE ELEVATION

MONKS RESIDENCE NAMGYAL MONASTERY	GENERAL NOTES			AMENDMENTS AND REVISIONS	PLANS	SCALE:										
	<ul style="list-style-type: none"> • NO DIMENSIONS TO BE SCALED OFF DRAWINGS. • ONLY WRITTEN DIMENSIONS TO BE FOLLOWED. • ALL DIMENSIONS ARE INTERRELATED AND SHALL BE READ IN CONJUNCTION WITH RELEVANT TECHNICAL DRAWINGS. • ALL DIMENSIONS TO BE CHECKED ON SITE. 	<table border="1"> <thead> <tr> <th>NO.</th> <th>DATE</th> <th>PARTICULARS</th> </tr> </thead> <tbody> <tr> <td>R1</td> <td>03-07-15</td> <td>• LOWER FLOOR HEIGHTS CHANGED TO 2100 mm</td> </tr> <tr> <td>R2</td> <td>12-10-15</td> <td>• 6000 mm BALCONY ADDED ON VALLEY SIDE; CHAJJA MOVED TO TOP OF GLAZ</td> </tr> </tbody> </table>	NO.	DATE	PARTICULARS	R1	03-07-15	• LOWER FLOOR HEIGHTS CHANGED TO 2100 mm	R2	12-10-15	• 6000 mm BALCONY ADDED ON VALLEY SIDE; CHAJJA MOVED TO TOP OF GLAZ			ARCHITECTS PLUS (Architecture & Interiors) Ramadan Building, Near Baba Medical Store, Dharamsala, Dhm., Kangra (HP) 176215 Phone No. 01892-222703	1:100 DATE: 01-11-2014 07-08-2015 17-10-2015	GA-08 R1 R2
	NO.	DATE	PARTICULARS													
R1	03-07-15	• LOWER FLOOR HEIGHTS CHANGED TO 2100 mm														
R2	12-10-15	• 6000 mm BALCONY ADDED ON VALLEY SIDE; CHAJJA MOVED TO TOP OF GLAZ														




SECTION G-G'


MONKS RESIDENCE NAMGYAL MONASTERY	GENERAL NOTES <ul style="list-style-type: none"> • NO DIMENSIONS TO BE SCALED OFF DRAWINGS. • ONLY WRITTEN DIMENSIONS TO BE FOLLOWED. • ALL DIMENSIONS ARE INTERRELATED AND SHALL BE READ IN CONJUNCTION WITH RELEVANT TECHNICAL DRAWINGS. • ALL DIMENSIONS TO BE CHECKED ON SITE. 	AMENDMENTS AND REVISIONS		SECTIONS ARCHITECTS PLUS (Architecture & Interiors) Ramdhan Building, Near Baba Medical Store, Dharamsala, Dhm., Kangra (HP) 176215 Phone No. 01892-222703	SCALE: 1:100							
		<table border="1"> <thead> <tr> <th>NO.</th> <th>DATE</th> <th>PARTICULARS</th> </tr> </thead> <tbody> <tr> <td>R1</td> <td>12-10-15</td> <td> <ul style="list-style-type: none"> • CLASSROOM SHIFTED TO GROUND FLOOR; DORMITORY SHIFTED TO SECOND FLOOR • CHAJJA MOVED TO TOP OF SLAB • ROOF RIDGE HEIGHT INCREASED </td> </tr> </tbody> </table>	NO.		DATE	PARTICULARS	R1	12-10-15	<ul style="list-style-type: none"> • CLASSROOM SHIFTED TO GROUND FLOOR; DORMITORY SHIFTED TO SECOND FLOOR • CHAJJA MOVED TO TOP OF SLAB • ROOF RIDGE HEIGHT INCREASED 			
	NO.	DATE	PARTICULARS									
R1	12-10-15	<ul style="list-style-type: none"> • CLASSROOM SHIFTED TO GROUND FLOOR; DORMITORY SHIFTED TO SECOND FLOOR • CHAJJA MOVED TO TOP OF SLAB • ROOF RIDGE HEIGHT INCREASED 										
				DATE: 05-07-2015 07-08-2015 17-10-2015	GA - 16 R 1							




MONKS RESIDENCE NAMGYAL MONASTERY	GENERAL NOTES <ul style="list-style-type: none"> • NO DIMENSIONS TO BE SCALED OFF DRAWINGS. • ONLY WRITTEN DIMENSIONS TO BE FOLLOWED. • ALL DIMENSIONS ARE INTERRELATED AND SHALL BE READ IN CONJUNCTION WITH RELEVANT TECHNICAL DRAWINGS. • ALL DIMENSIONS TO BE CHECKED ON SITE. 	AMENDMENTS AND REVISIONS		SECTIONS ARCHITECTS PLUS (Architecture & Interiors) Ramdhan Building, Near Baba Medical Store, Dharamsala, D.M.K. Kangra (H.P.) 176215 Phone No. 01892-222703	SCALE: 1:100		
		NO. R1 R2	DATE 08-07-16 12-10-16		PARTICULARS <ul style="list-style-type: none"> • LOWER FLOOR HEIGHTS CHANGED TO 3150 mm • CLASSROOM SHIFTED TO GROUND FLOOR; DORMITORY SHIFTED TO SECOND FLOOR • CHALKS MOVED TO TOP OF SLAB • ROOF RIDGE HEIGHT INCREASED 	DATE: 06-07-2016 07-08-2016 17-10-2016	GA - 15a R1 R2

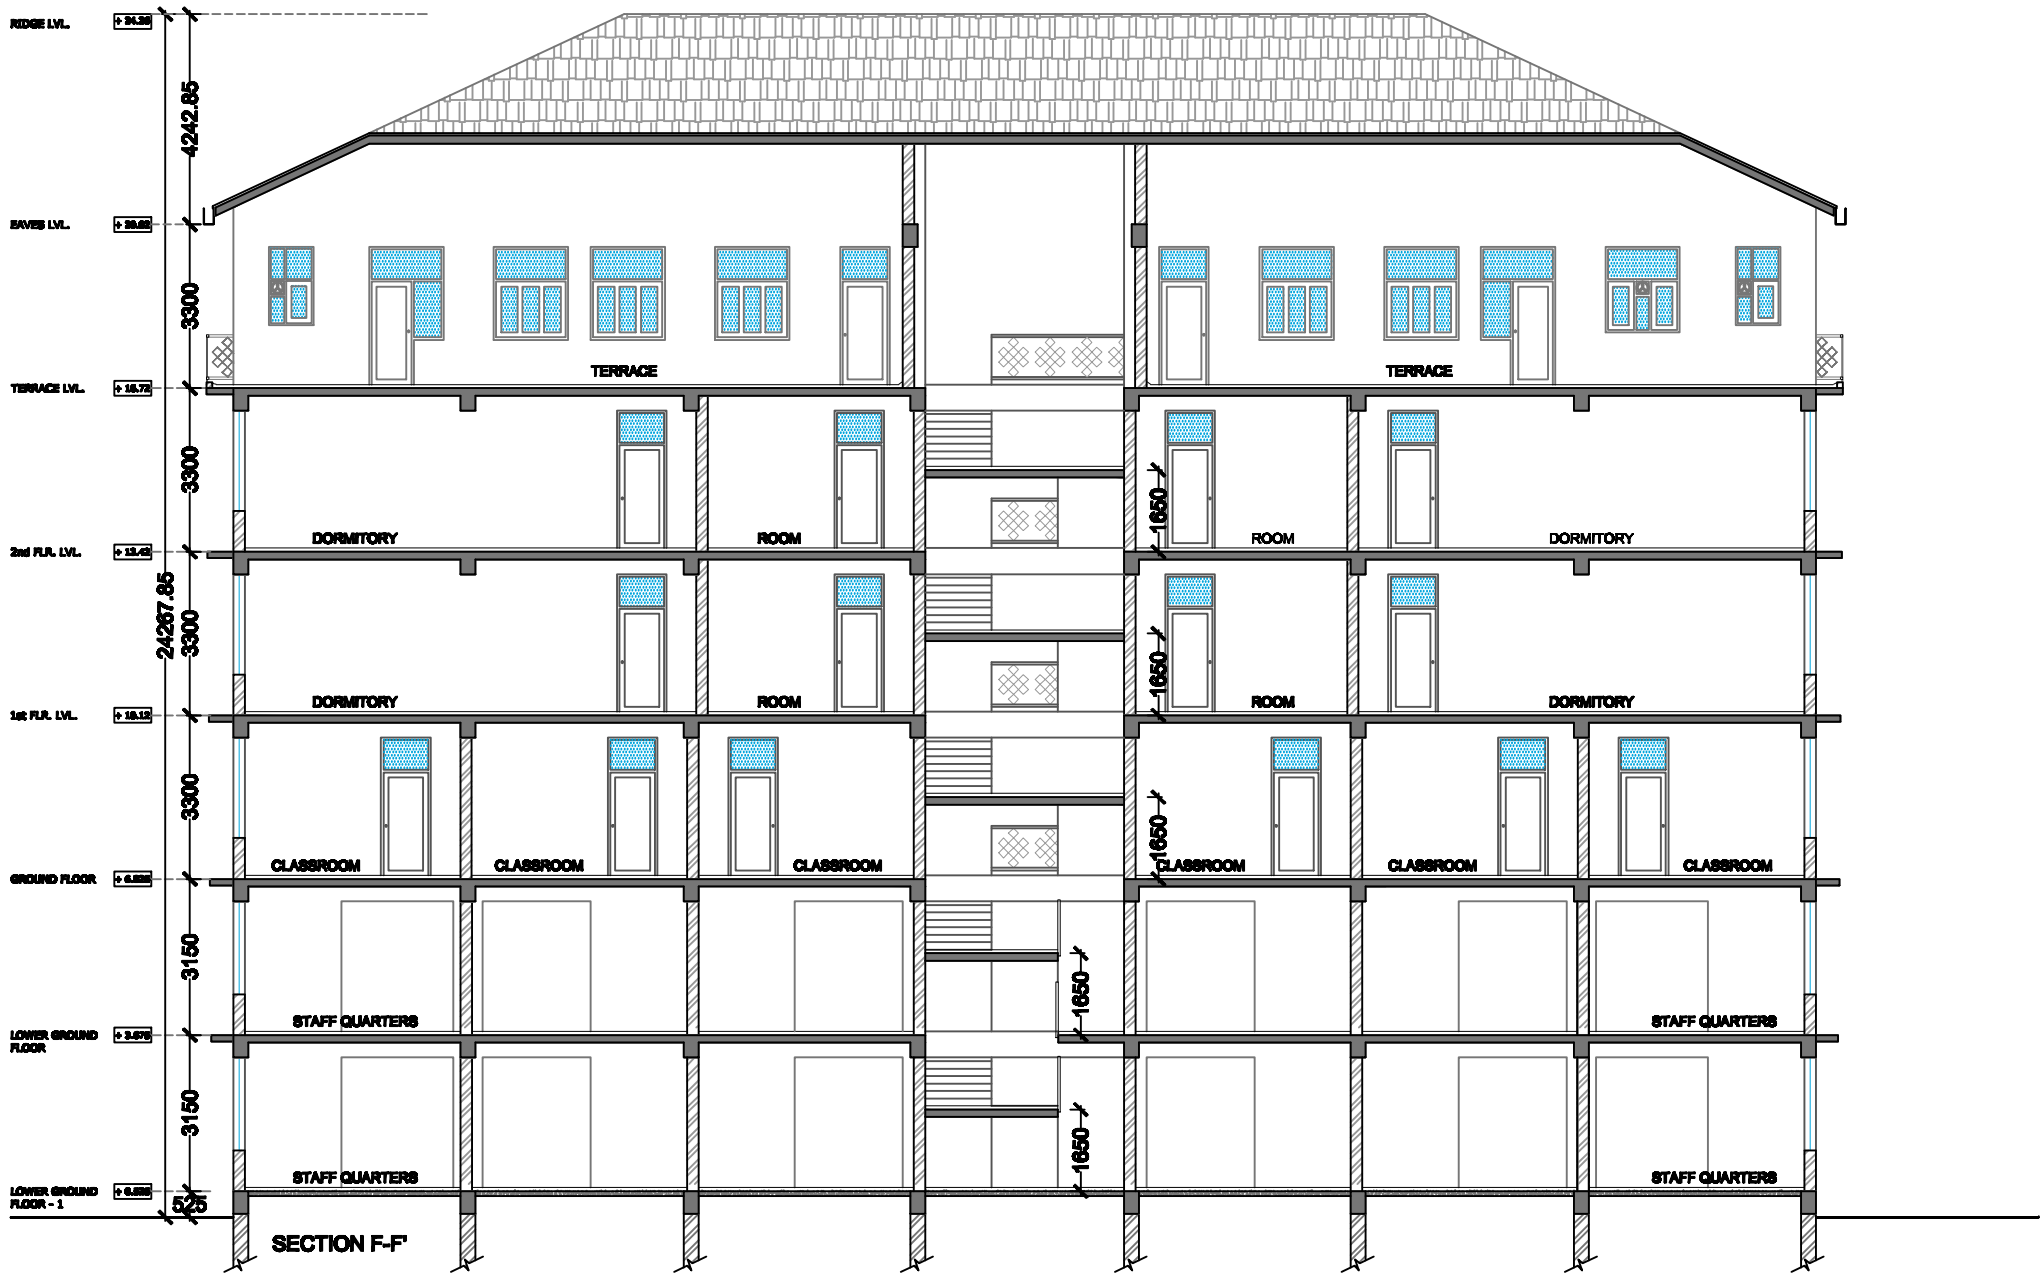

MONKS RESIDENCE NAMGYAL MONASTERY	GENERAL NOTES <ul style="list-style-type: none"> • NO DIMENSIONS TO BE SCALED OFF DRAWING. • ONLY WRITTEN DIMENSIONS TO BE FOLLOWED. • ALL DIMENSIONS ARE INTERRELATED AND SHALL BE READ IN CONJUNCTION WITH RELEVANT TECHNICAL DRAWINGS. • ALL DIMENSIONS TO BE CHECKED ON SITE. 	AMENDMENTS AND REVISIONS		SECTIONS ARCHITECTS PLUS (Architecture & Interior) Ramdhan Building, Near Baba Medical Store, Dharamsala, Dhm., Kangra (HP) 176215 Phone No. 01892-222703	SCALE: 1:100		
		NO. DATE R1 08-07-2015 R2 12-10-15	PARTICULARS <ul style="list-style-type: none"> • LOWER FLOOR HEIGHTS CHANGED TO 3150 mm • CLASSROOM SHIFTED TO GROUND FLOOR; DORMITORY SHIFTED TO SECOND FLOOR • CHALKA MOVED TO TOP OF SLAB • ROOF RIDGE HEIGHT INCREASED 		DATE: 08-07-2015 07-08-2015 17-10-2015	GA-18/b R1 R2	

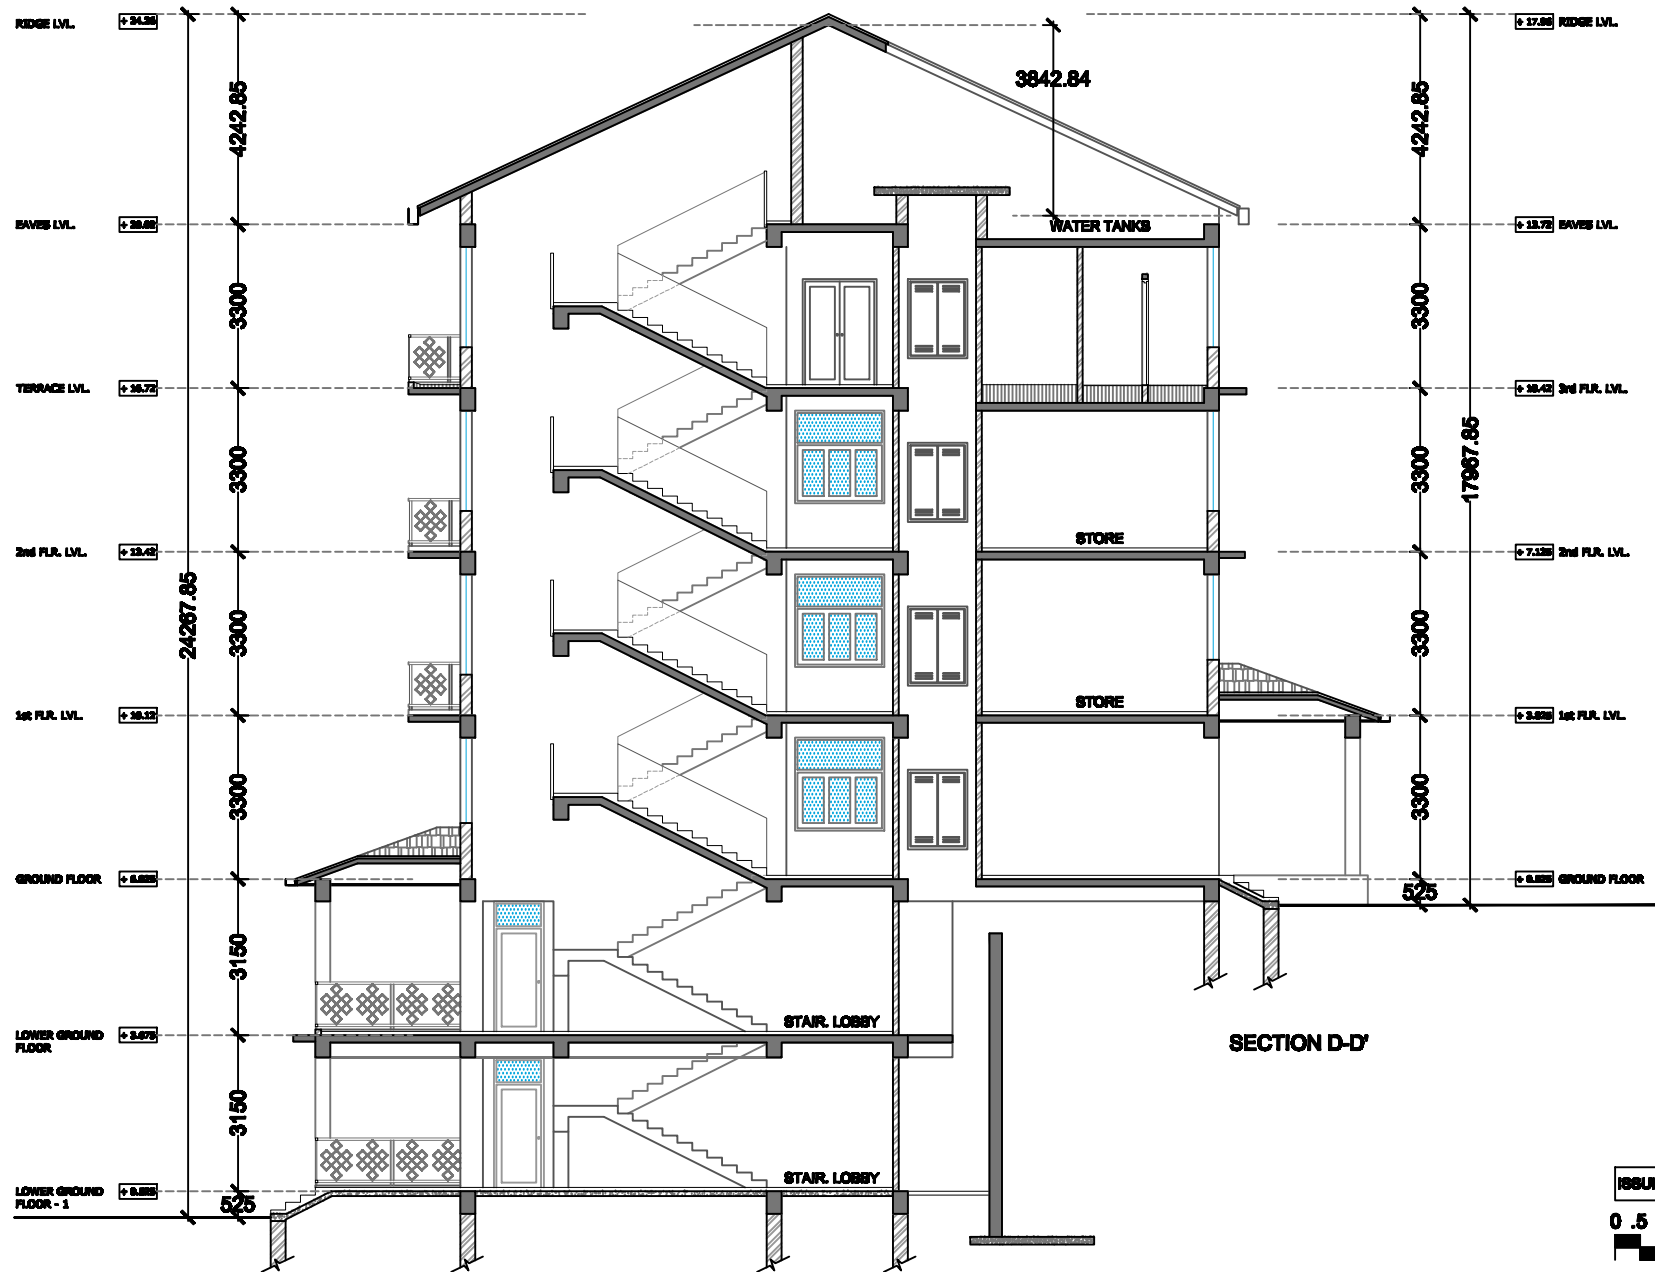

MONKS RESIDENCE NAMGYAL MONASTERY	GENERAL NOTES	AMENDMENTS AND REVISIONS		SECTIONS	SCALE:													
	<ul style="list-style-type: none"> • NO DIMENSIONS TO BE SCALED OFF DRAWINGS. • ONLY WRITTEN DIMENSIONS TO BE FOLLOWED. • ALL DIMENSIONS ARE INTERRELATED AND SHALL BE READ IN CONJUNCTION WITH RELEVANT TECHNICAL DRAWINGS. • ALL DIMENSIONS TO BE CHECKED ON SITE. 	<table border="1" style="width: 100%; border-collapse: collapse;"> <thead> <tr> <th style="width: 10%;">NO.</th> <th style="width: 10%;">DATE</th> <th style="width: 80%;">PARTICULARS</th> </tr> </thead> <tbody> <tr> <td>R 1</td> <td>08-07-15</td> <td>• LOWER FLOOR HEIGHTS CHANGED TO 3150 mm</td> </tr> <tr> <td>R 2</td> <td>12-10-15</td> <td>• PONDH ADDED ON HILLSIDE ENTRANCE</td> </tr> <tr> <td>R 3</td> <td>13-01-16</td> <td>• 1000 mm BALCONY ADDED ON VALLEY SIDE; CHAJJA MOVED TO TOP OF SLAB • ROOF RIDGE HEIGHT INCREASED • SLAB ADDED FOR WATER TANKS; ROOF REVISED</td> </tr> </tbody> </table>	NO.	DATE	PARTICULARS	R 1	08-07-15	• LOWER FLOOR HEIGHTS CHANGED TO 3150 mm	R 2	12-10-15	• PONDH ADDED ON HILLSIDE ENTRANCE	R 3	13-01-16	• 1000 mm BALCONY ADDED ON VALLEY SIDE; CHAJJA MOVED TO TOP OF SLAB • ROOF RIDGE HEIGHT INCREASED • SLAB ADDED FOR WATER TANKS; ROOF REVISED	ARCHITECTS PLUS (Architecture & Interior) Ramadan Building, Near Baba Medical Store, Dharamsala, Dhm. Kangra (HP) 176215 Phone No. 01892-222703		1:100	
	NO.	DATE	PARTICULARS															
R 1	08-07-15	• LOWER FLOOR HEIGHTS CHANGED TO 3150 mm																
R 2	12-10-15	• PONDH ADDED ON HILLSIDE ENTRANCE																
R 3	13-01-16	• 1000 mm BALCONY ADDED ON VALLEY SIDE; CHAJJA MOVED TO TOP OF SLAB • ROOF RIDGE HEIGHT INCREASED • SLAB ADDED FOR WATER TANKS; ROOF REVISED																
				DATE: 03-12-2014 07-05-2015 17-10-2015 15-01-2016	GA - 14 R 1 R 2 R 3													

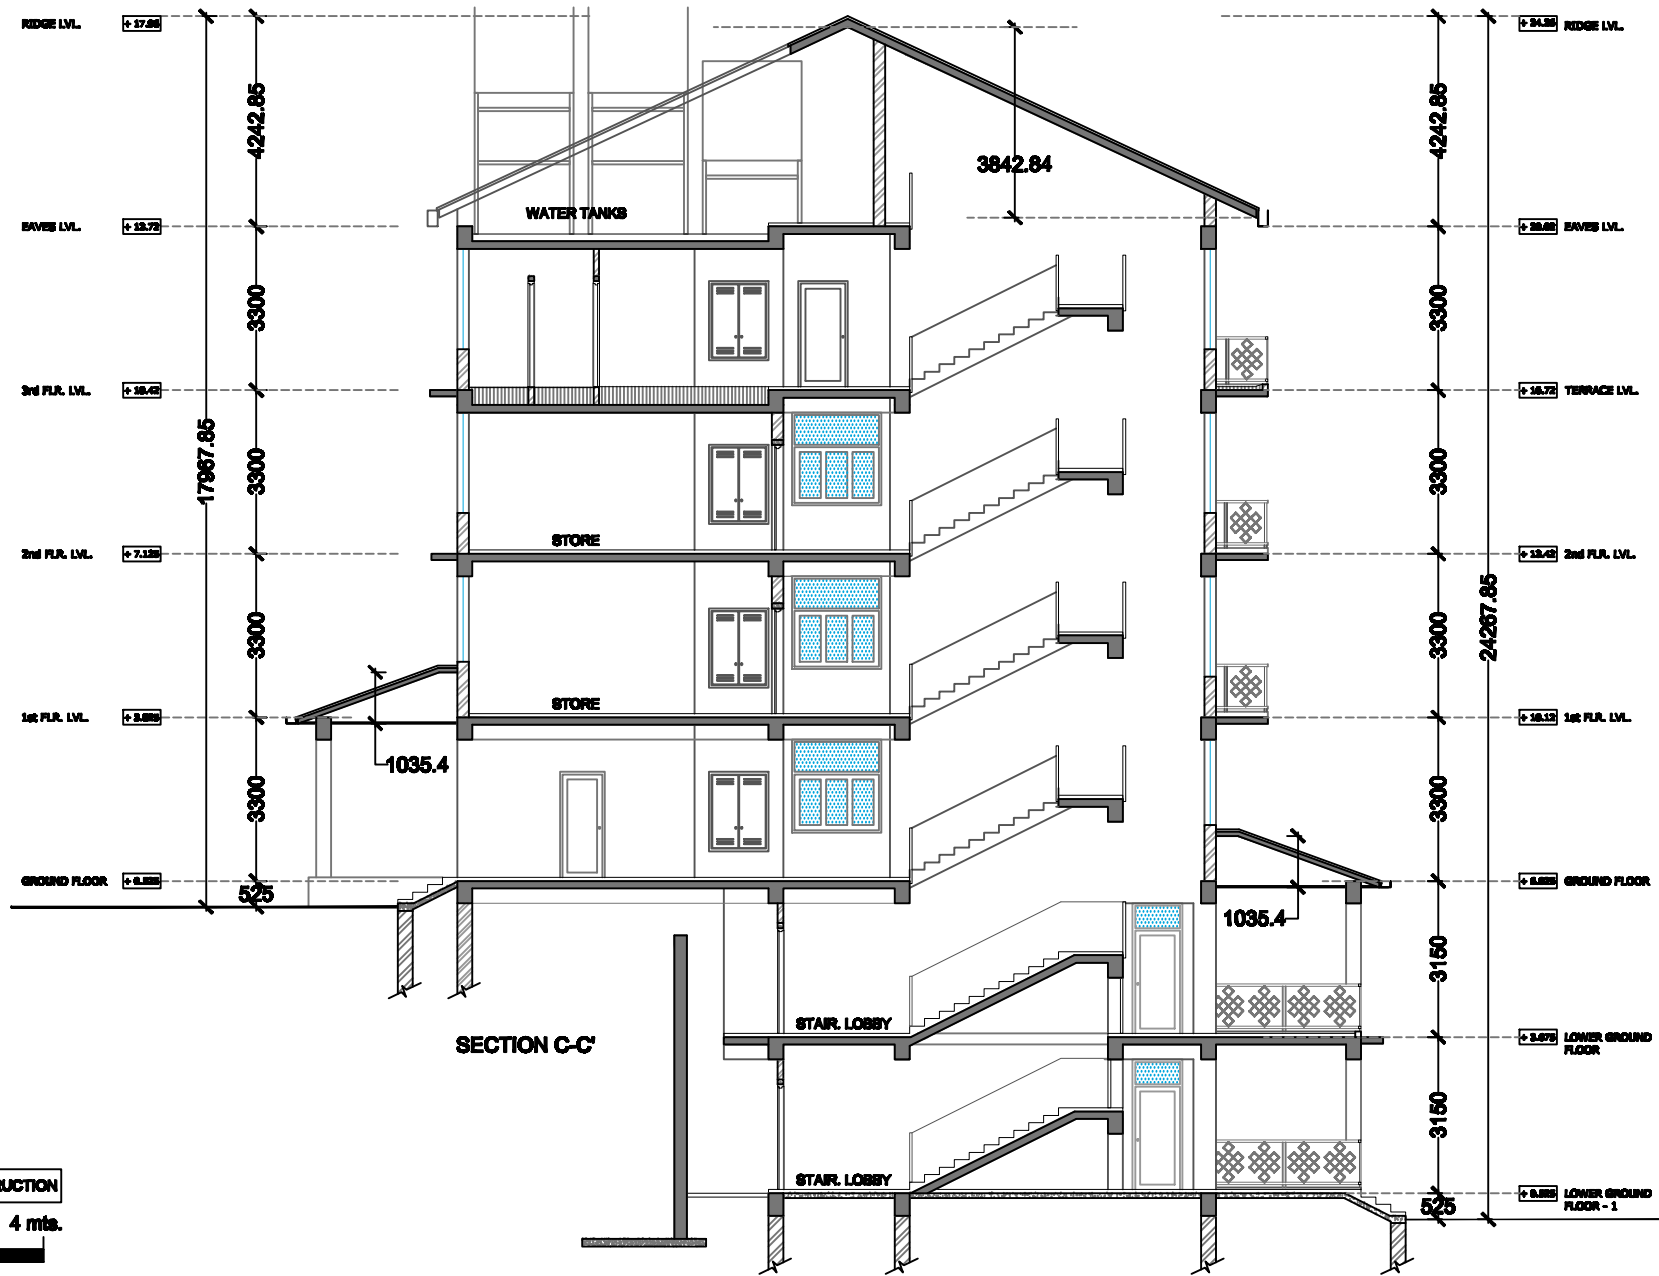


ISSUED FOR CONSTRUCTION

0 0.5 1 2 4 mts.




MONKS RESIDENCE NAMGYAL MONASTERY	GENERAL NOTES	AMENDMENTS AND REVISIONS		SECTIONS	SCALE:										
	<ul style="list-style-type: none"> NO DIMENSIONS TO BE SCALED OFF DRAWINGS. ONLY WRITTEN DIMENSIONS TO BE FOLLOWED. ALL DIMENSIONS ARE INTERRELATED AND SHALL BE READ IN CONJUNCTION WITH RELEVANT TECHNICAL DRAWINGS. ALL DIMENSIONS TO BE CHECKED ON SITE. 	<table border="1"> <thead> <tr> <th>NO.</th> <th>DATE</th> <th>PARTICULARS</th> </tr> </thead> <tbody> <tr> <td>R 1</td> <td>03-07-15</td> <td>• LOWER FLOOR HEIGHTS CHANGED TO 3150 mm</td> </tr> <tr> <td>R 2</td> <td>12-10-15</td> <td>• PONDH ADDED ON HILLSIDE ENTRANCE</td> </tr> <tr> <td>R 3</td> <td>13-01-16</td> <td>• 1000 mm BALCONY ADDED ON VALLEY SIDE; CHAJJA MOVED TO TOP OF SLAB • ROOF RIDGE HEIGHT INCREASED • SLAB ADDED FOR WATER TANKS; ROOF REVISED</td> </tr> </tbody> </table>	NO.	DATE	PARTICULARS	R 1	03-07-15	• LOWER FLOOR HEIGHTS CHANGED TO 3150 mm	R 2	12-10-15	• PONDH ADDED ON HILLSIDE ENTRANCE	R 3	13-01-16	• 1000 mm BALCONY ADDED ON VALLEY SIDE; CHAJJA MOVED TO TOP OF SLAB • ROOF RIDGE HEIGHT INCREASED • SLAB ADDED FOR WATER TANKS; ROOF REVISED	<p>ARCHITECTS PLUS (Architecture & Interior) Ramadhan Building, Near Baba Medical Store, Dharamsala, Delhi, Kangra (HP) 176215 Phone No. 01892-222703</p>
NO.	DATE	PARTICULARS													
R 1	03-07-15	• LOWER FLOOR HEIGHTS CHANGED TO 3150 mm													
R 2	12-10-15	• PONDH ADDED ON HILLSIDE ENTRANCE													
R 3	13-01-16	• 1000 mm BALCONY ADDED ON VALLEY SIDE; CHAJJA MOVED TO TOP OF SLAB • ROOF RIDGE HEIGHT INCREASED • SLAB ADDED FOR WATER TANKS; ROOF REVISED													

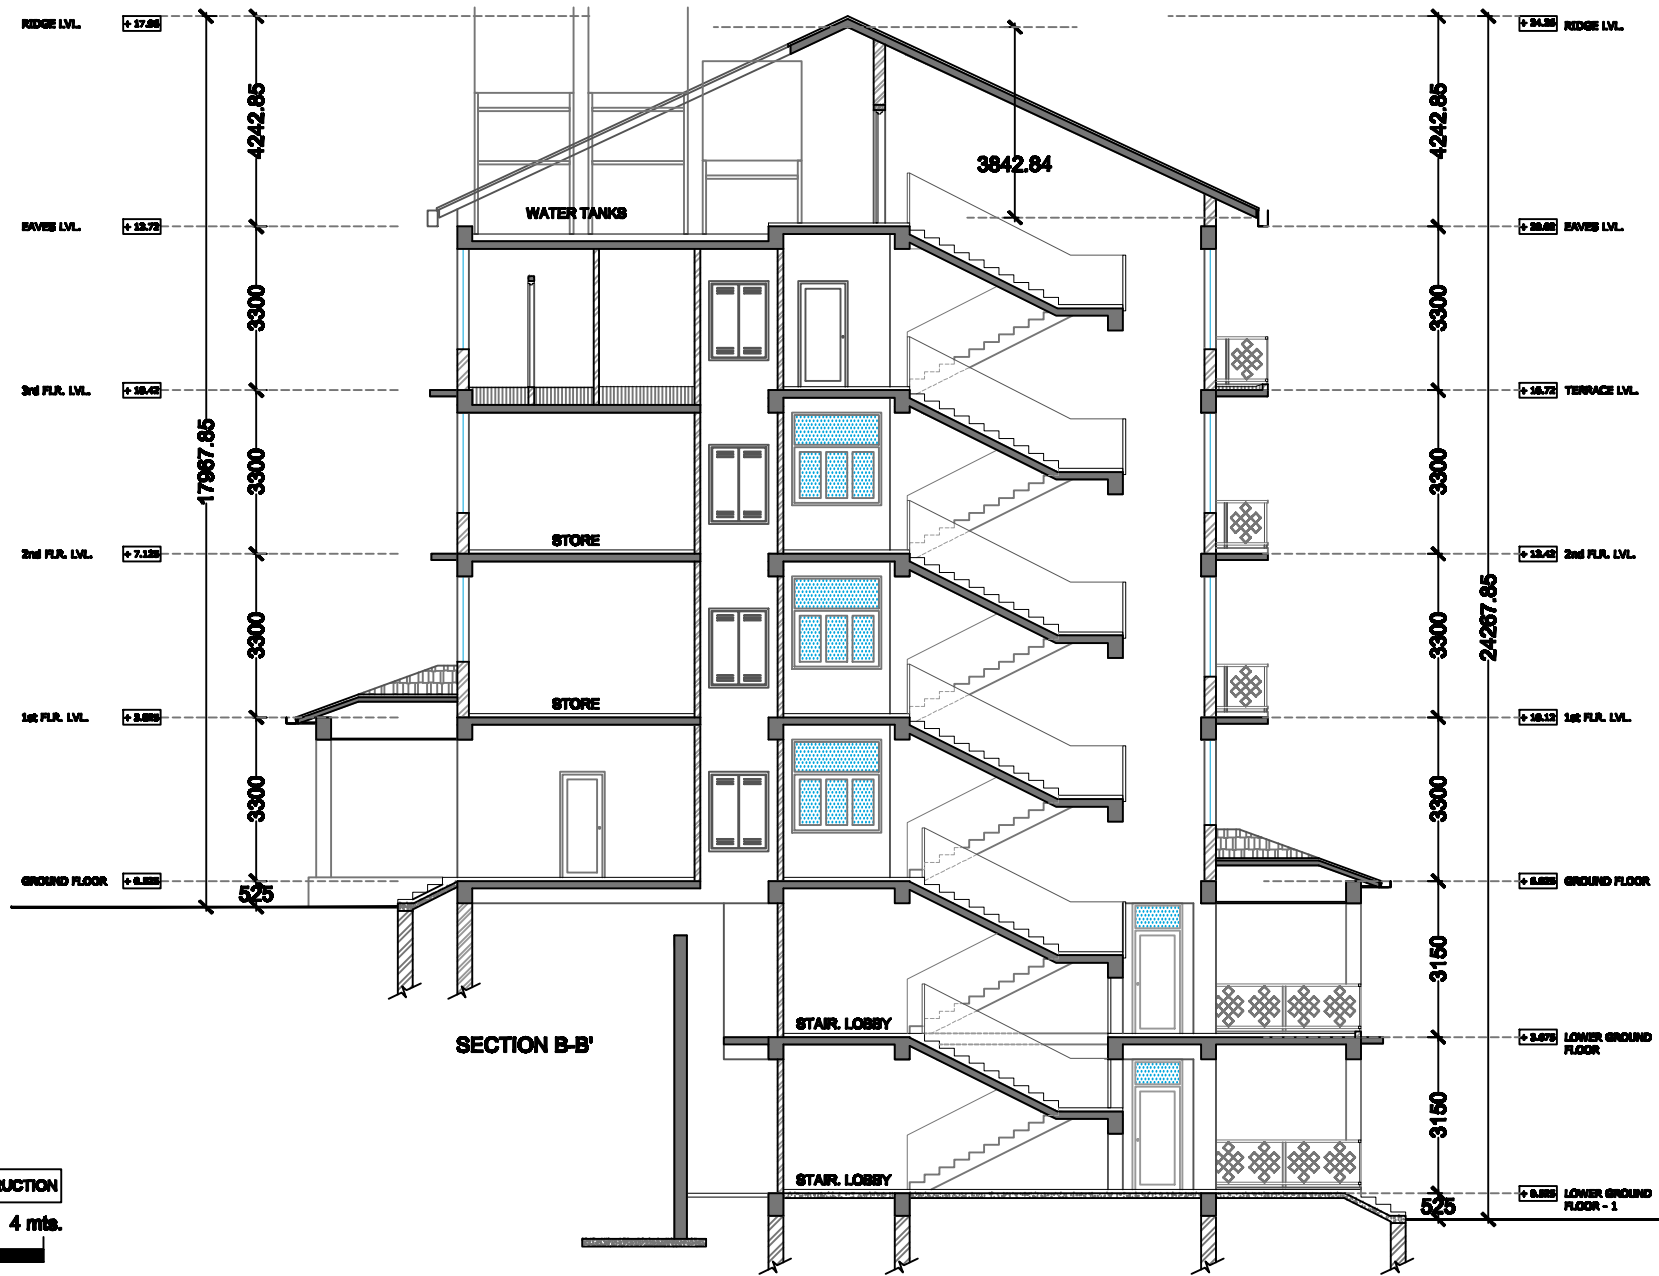

ISSUED FOR CONSTRUCTION


0 .5 1 2 4 mts.

MONKS RESIDENCE NAMGYAL MONASTERY	GENERAL NOTES	AMENDMENTS AND REVISIONS		SECTIONS	SCALE:											
	<ul style="list-style-type: none"> NO DIMENSIONS TO BE SCALED OFF DRAWINGS. ONLY WRITTEN DIMENSIONS TO BE FOLLOWED. ALL DIMENSIONS ARE INTERRELATED AND SHALL BE READ IN CONJUNCTION WITH RELEVANT TECHNICAL DRAWINGS. ALL DIMENSIONS TO BE CHECKED ON SITE. 	<table border="1"> <thead> <tr> <th>NO.</th> <th>DATE</th> <th>PARTICULARS</th> </tr> </thead> <tbody> <tr> <td>R 1</td> <td>03-07-15</td> <td>• LOWER FLOOR HEIGHTS CHANGED TO 3150 mm</td> </tr> <tr> <td>R 2</td> <td>12-10-15</td> <td>• PONDH ADDED ON HILLSIDE ENTRANCE</td> </tr> <tr> <td>R 3</td> <td>13-01-16</td> <td>• 1000 mm BALCONY ADDED ON VALLEY SIDE; CHAJJA MOVED TO TOP OF SLAB • ROOF RIDGE HEIGHT INCREASED • SLAB ADDED FOR WATER TANK; ROOF REVISED</td> </tr> </tbody> </table>	NO.	DATE	PARTICULARS	R 1	03-07-15	• LOWER FLOOR HEIGHTS CHANGED TO 3150 mm	R 2	12-10-15	• PONDH ADDED ON HILLSIDE ENTRANCE	R 3	13-01-16	• 1000 mm BALCONY ADDED ON VALLEY SIDE; CHAJJA MOVED TO TOP OF SLAB • ROOF RIDGE HEIGHT INCREASED • SLAB ADDED FOR WATER TANK; ROOF REVISED	<p>ARCHITECTS PLUS (Architecture & Interiors) Ramdhan Building, Near Baba Medical Store, Dharamsala, Distt. Kangra (HP) 176215 Phone No. 01892-222903</p>	<p>1:100</p> <p>DATE: 03-12-2014 07-08-2015 17-10-2015 13-01-2016</p>
NO.	DATE	PARTICULARS														
R 1	03-07-15	• LOWER FLOOR HEIGHTS CHANGED TO 3150 mm														
R 2	12-10-15	• PONDH ADDED ON HILLSIDE ENTRANCE														
R 3	13-01-16	• 1000 mm BALCONY ADDED ON VALLEY SIDE; CHAJJA MOVED TO TOP OF SLAB • ROOF RIDGE HEIGHT INCREASED • SLAB ADDED FOR WATER TANK; ROOF REVISED														

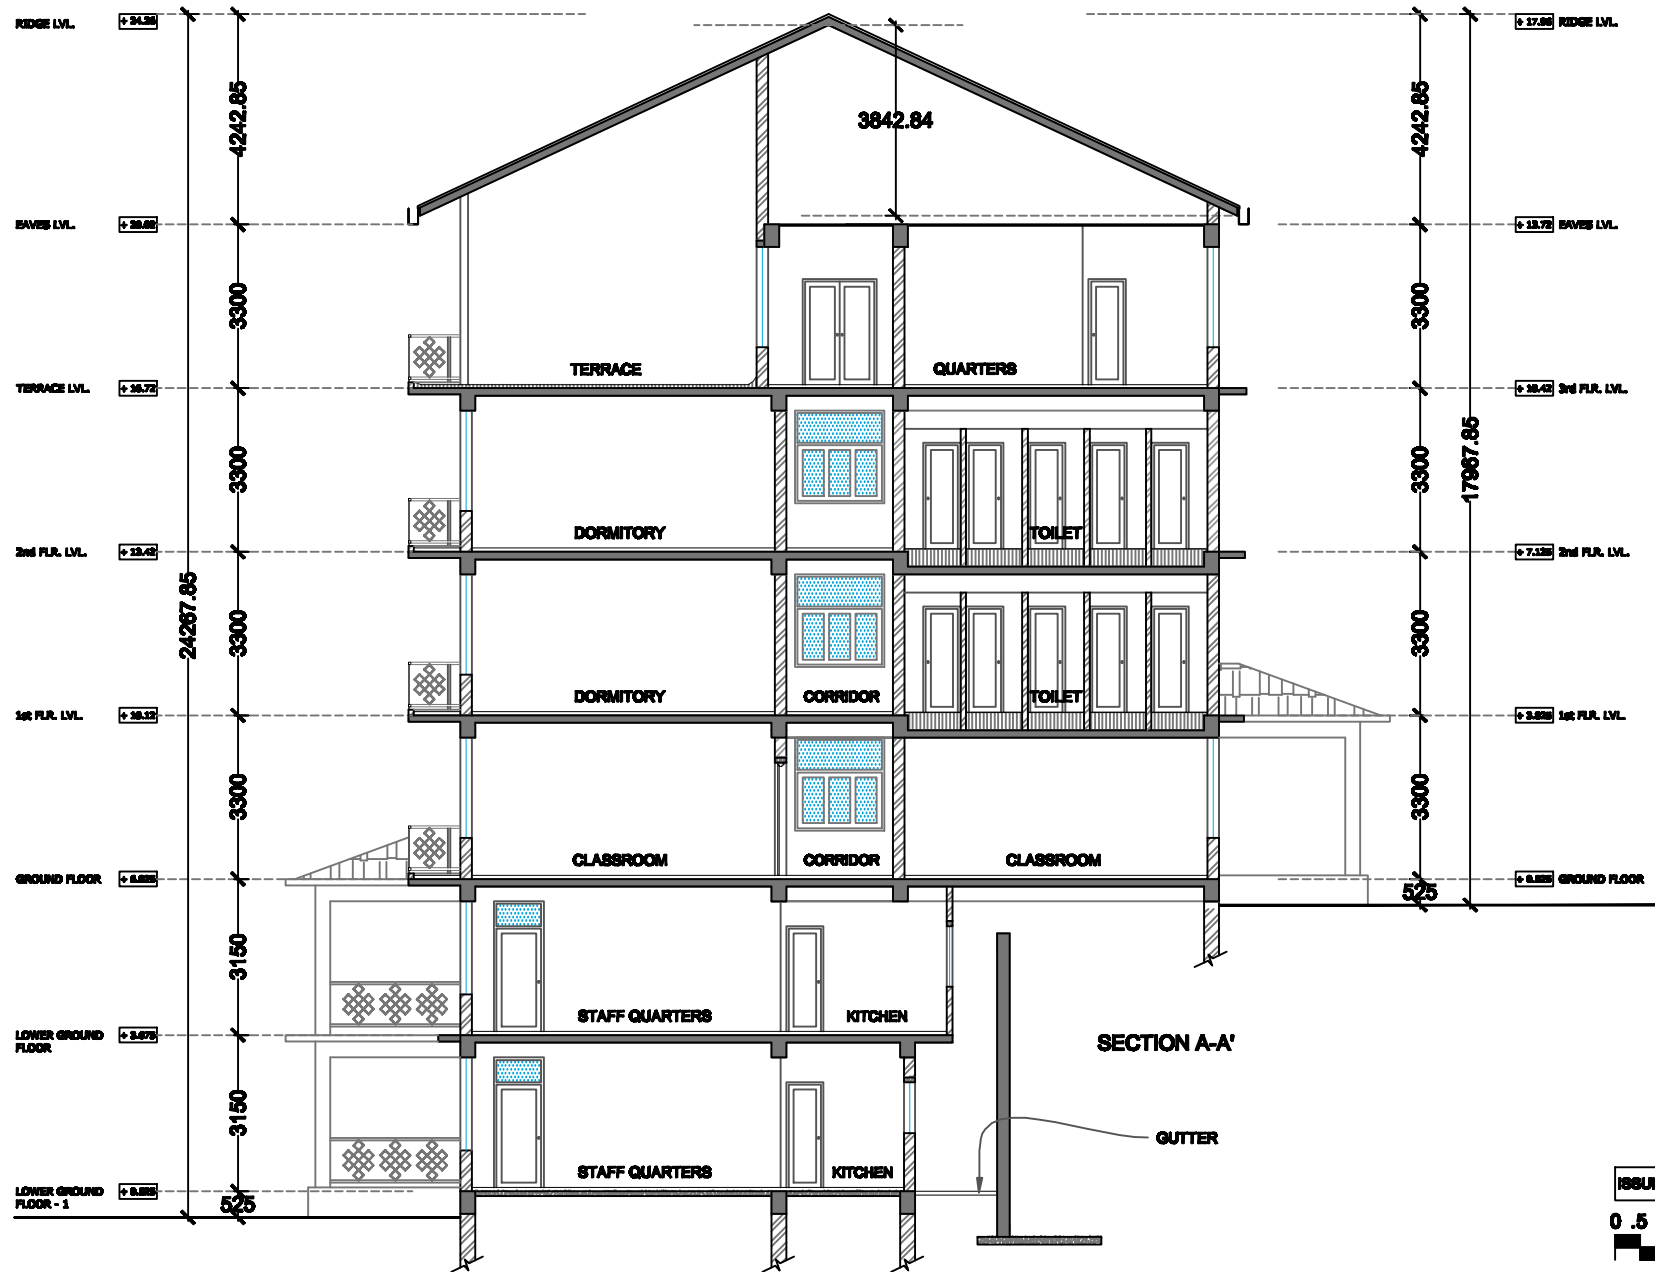

ISSUED FOR CONSTRUCTION
 0 0.5 1 2 4 mts.

MONKS RESIDENCE NAMGYAL MONASTERY	GENERAL NOTES		AMENDMENTS AND REVISIONS		SECTIONS	SCALE:		
	<ul style="list-style-type: none"> NO DIMENSIONS TO BE SCALED OFF DRAWINGS. ONLY WRITTEN DIMENSIONS TO BE FOLLOWED. ALL DIMENSIONS ARE INTERRELATED AND SHALL BE READ IN CONJUNCTION WITH RELEVANT TECHNICAL DRAWINGS. ALL DIMENSIONS TO BE CHECKED ON SITE. 		NO.	DATE		PARTICULARS	1:100	
	R1	08-07-15	• LOWER FLOOR HEIGHTS CHANGED TO 3150 mm				DATE:	GA - 11
R2	12-10-15	• 1000 mm BALCONY ADDED ON VALLEY SIDE; CHAJA MOVED TO TOP OF SLAB			08-12-2014	R1		
		• CLASSROOM SHIFTS TO GROUND FLOOR; DORMITORY SHIFTS TO SECOND FLOOR			07-05-2015	R2		
		• ROOF RIDGE HEIGHT INCREASED			17-10-2015			

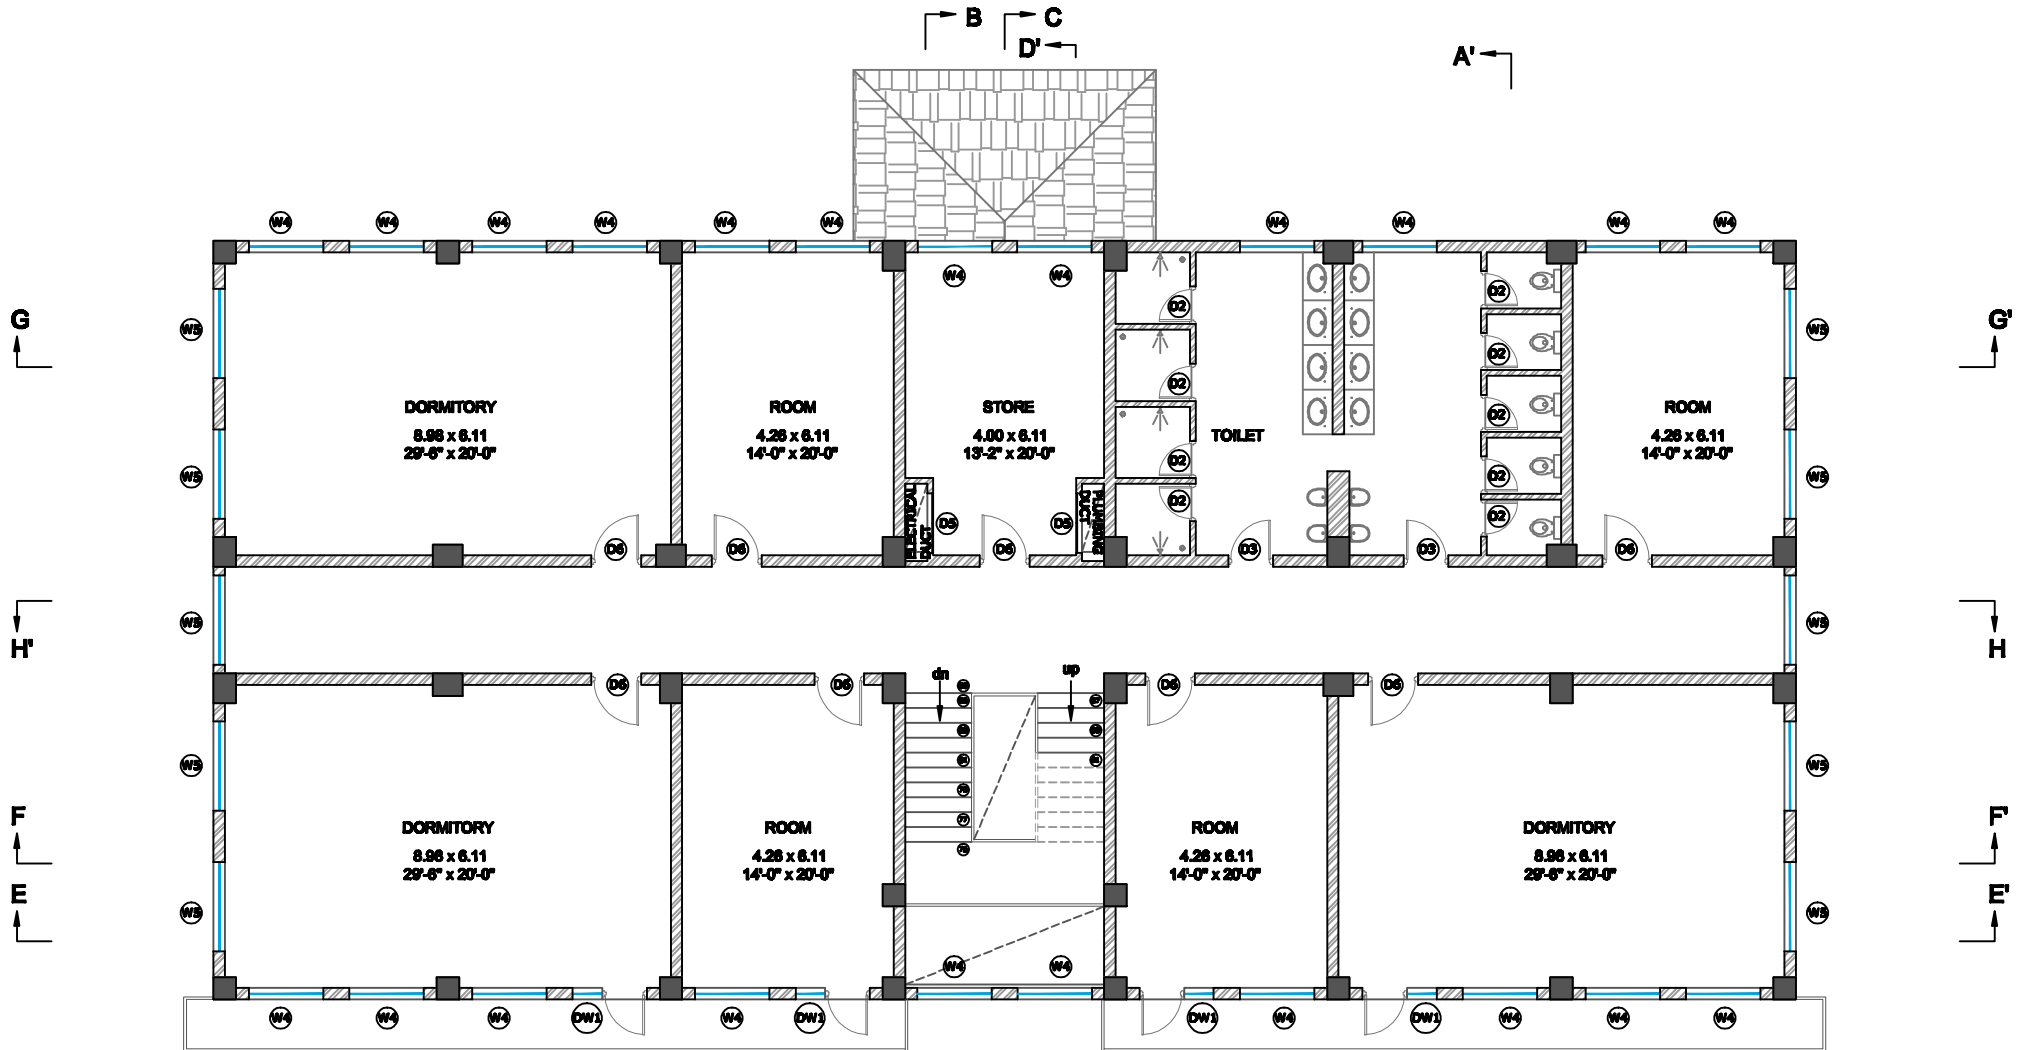


SECOND FLOOR PLAN
@ 1 :100

ISSUED FOR CONSTRUCTION



MONKS RESIDENCE NAMGYAL MONASTERY	GENERAL NOTES	AMENDMENTS AND REVISIONS		PLANS	SCALE:								
	<ul style="list-style-type: none"> NO DIMENSIONS TO BE SCALED OFF DRAWINGS. ONLY WRITTEN DIMENSIONS TO BE FOLLOWED. ALL DIMENSIONS ARE INTERRELATED AND SHALL BE READ IN CONJUNCTION WITH RELEVANT TECHNICAL DRAWINGS. ALL DIMENSIONS TO BE CHECKED ON SITE. 	<table border="1"> <thead> <tr> <th>NO.</th> <th>DATE</th> <th>PARTICULARS</th> </tr> </thead> <tbody> <tr> <td>R1</td> <td>08-05-16</td> <td>* DOOR AND WINDOW SCHEDULE ADDED</td> </tr> <tr> <td>R2</td> <td>12-10-16</td> <td>* FLOOR LAYOUT REVISED; DORMITORY SHIFTED TO SECOND FLOOR</td> </tr> </tbody> </table>	NO.		DATE	PARTICULARS	R1	08-05-16	* DOOR AND WINDOW SCHEDULE ADDED	R2	12-10-16	* FLOOR LAYOUT REVISED; DORMITORY SHIFTED TO SECOND FLOOR	ARCHITECTS PLUS (Architecture & Interiors) Ramdhan Building, Near Baba Medical Store, Dharmsala, Delhi, Kangra (HP) 176215 Phone No. 01892-222908
NO.	DATE	PARTICULARS											
R1	08-05-16	* DOOR AND WINDOW SCHEDULE ADDED											
R2	12-10-16	* FLOOR LAYOUT REVISED; DORMITORY SHIFTED TO SECOND FLOOR											

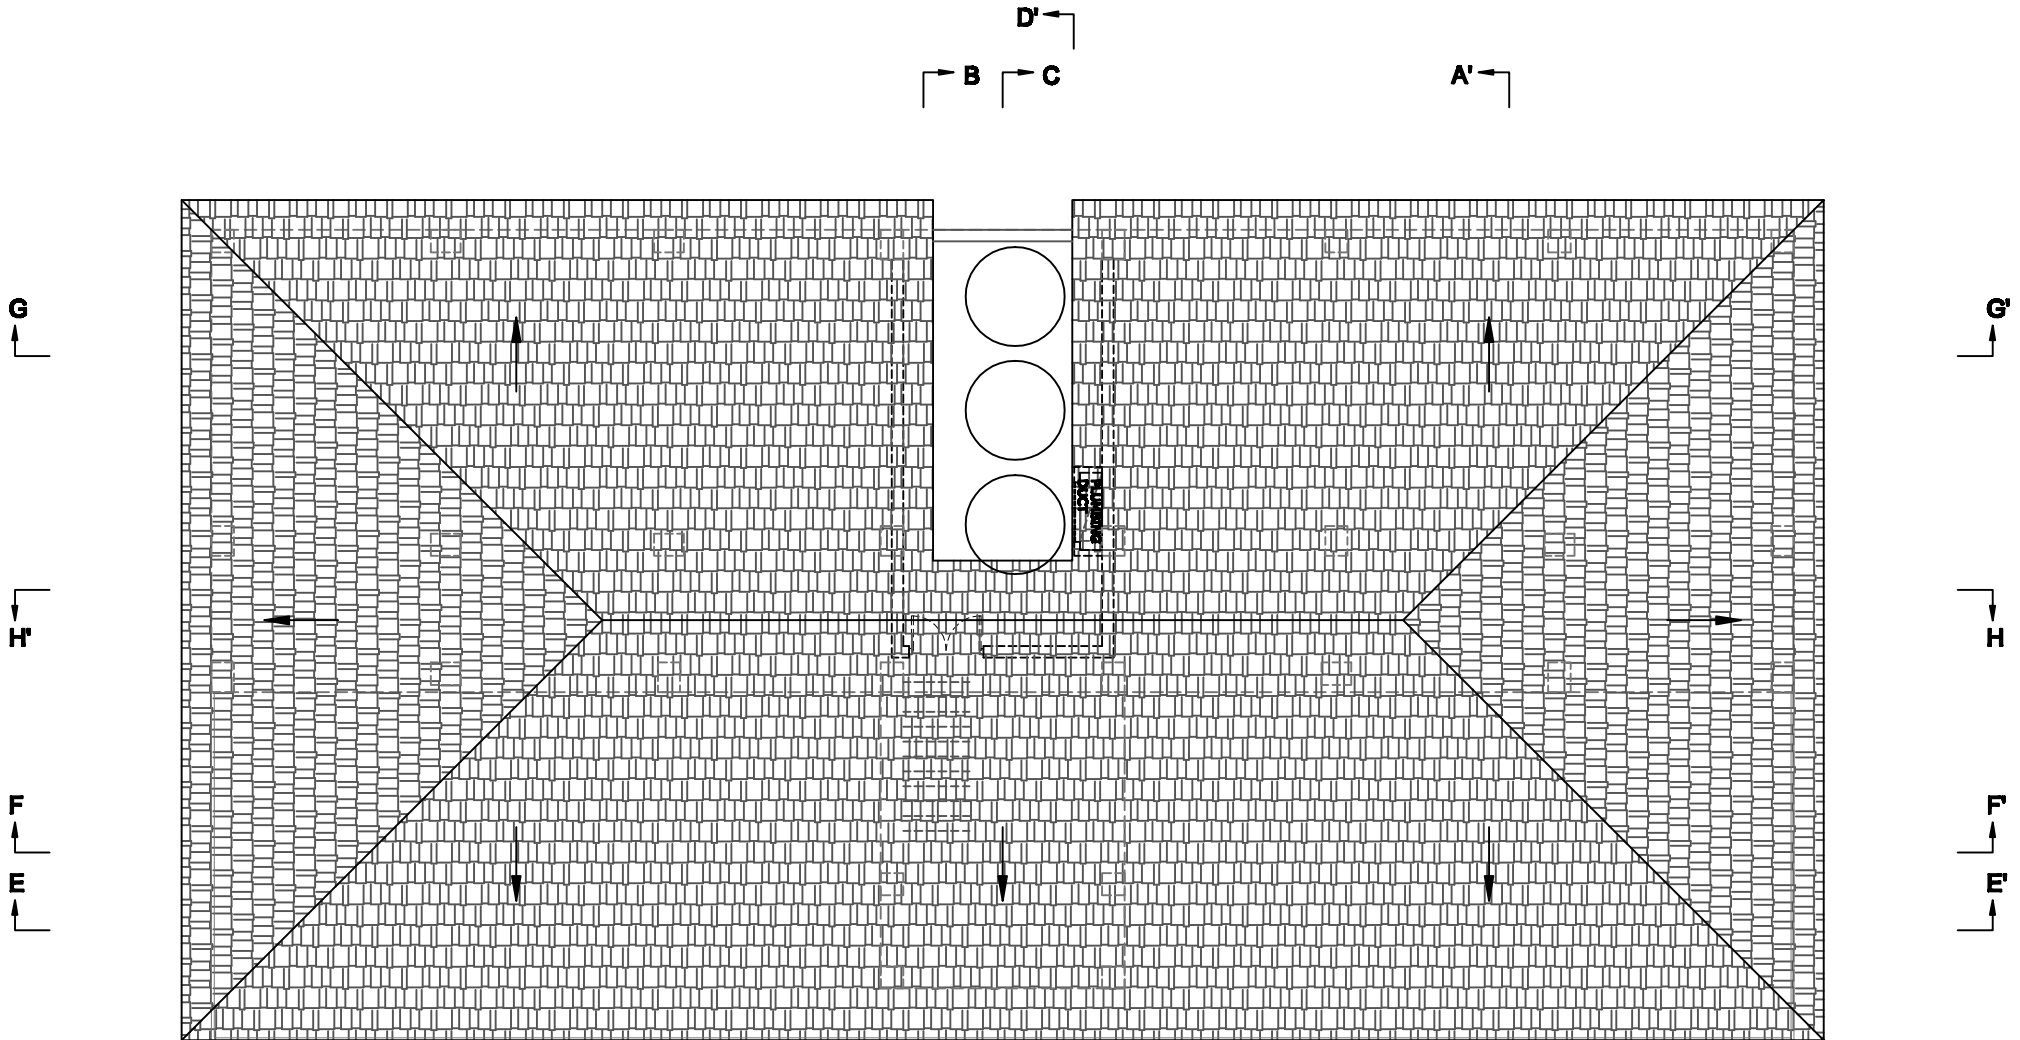


ROOF PLAN
@ 1 :100

B' C' A' D' E' F' G' H'

ISSUED FOR CONSTRUCTION

0 .5 1 2 4 mts.

MONKS RESIDENCE NAMGYAL MONASTERY	GENERAL NOTES			AMENDMENTS AND REVISIONS	PLANS	SCALE:	
	<ul style="list-style-type: none"> • NO DIMENSIONS TO BE SCALED OFF DRAWINGS. • ONLY WRITTEN DIMENSIONS TO BE FOLLOWED. • ALL DIMENSIONS ARE INTERRELATED AND SHALL BE READ IN CONJUNCTION WITH RELEVANT TECHNICAL DRAWINGS. • ALL DIMENSIONS TO BE CHECKED ON SITE. 	NO.	DATE	PARTICULARS	ARCHITECTS PLUS (Architecture & Interior) Ramadan Building, Near Baba Medical Store, Dharamsala, Dhm., Kangra (HP) 176215 Phone No. 01892-222708	1:100	
		R1 R2	08-07-15 13-01-16	<ul style="list-style-type: none"> * TOILET SIZE AND DOOR REVISED * GLASS ADDED; ROOF CUT-OUT INTRODUCED TO ACCOMMODATE WATER TANKS 		DATE:	GA - 07 R1 R2

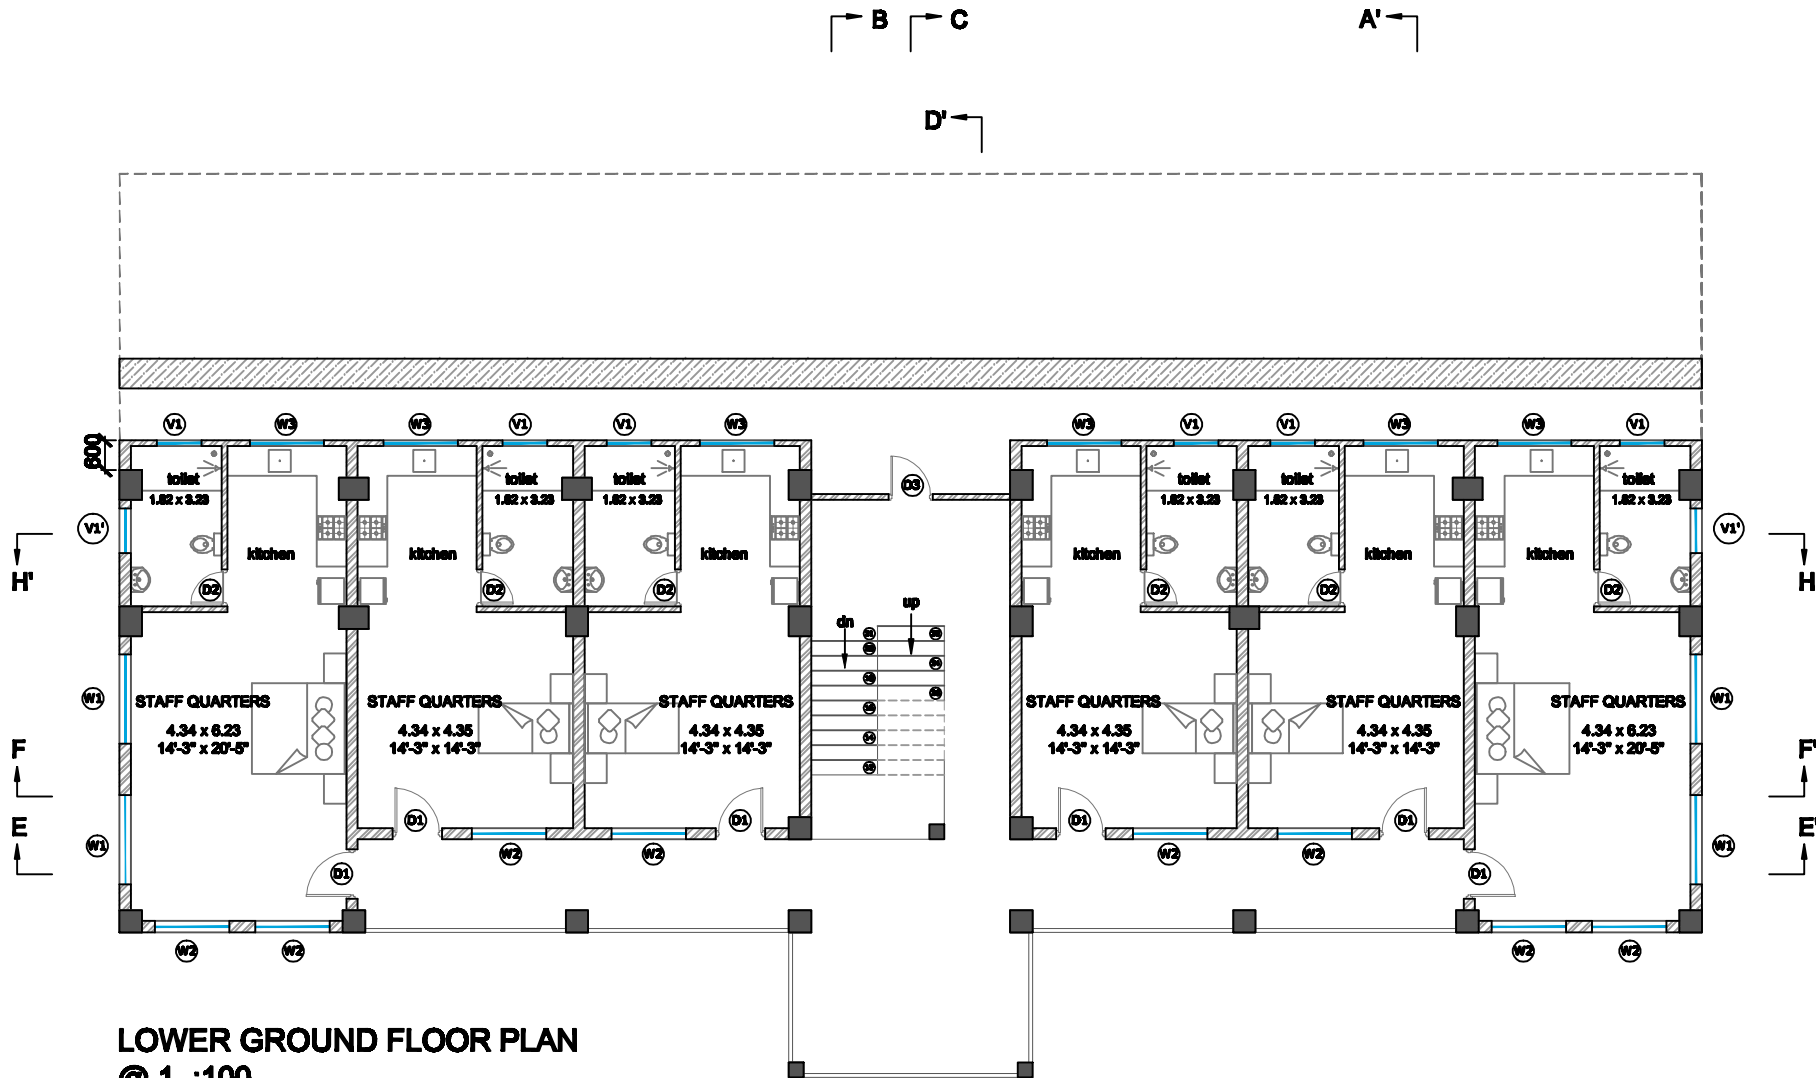


LOWER GROUND FLOOR PLAN
@ 1 :100

ISSUED FOR CONSTRUCTION

0 .5 1 2 4 mts.

MONKS RESIDENCE NAMGYAL MONASTERY	GENERAL NOTES	AMENDMENTS AND REVISIONS		PLANS	SCALE:						
	<ul style="list-style-type: none"> • NO DIMENSIONS TO BE SCALED OFF DRAWINGS. • ONLY WRITTEN DIMENSIONS TO BE FOLLOWED. • ALL DIMENSIONS ARE INTERRELATED AND SHALL BE READ IN CONJUNCTION WITH RELEVANT TECHNICAL DRAWINGS. • ALL DIMENSIONS TO BE CHECKED ON SITE. 	<table border="1" style="width: 100%;"> <thead> <tr> <th style="width: 10%;">NO.</th> <th style="width: 10%;">DATE</th> <th style="width: 80%;">PARTICULARS</th> </tr> </thead> <tbody> <tr> <td style="text-align: center;">R 1</td> <td style="text-align: center;">03-07-15</td> <td>* TOILET SIZE AND DOOR REVISED</td> </tr> </tbody> </table>	NO.	DATE	PARTICULARS	R 1	03-07-15	* TOILET SIZE AND DOOR REVISED	ARCHITECTS PLUS (Architecture & Interior) Ramadan Building, Near Baba Medical Store, Dharamsala, Dhm., Kangra (HP) 176215 Phone No. 01892-222708		1:100
	NO.	DATE	PARTICULARS								
R 1	03-07-15	* TOILET SIZE AND DOOR REVISED									
			DATE: 01-11-2014 07-08-2015	GA-02 R 1							

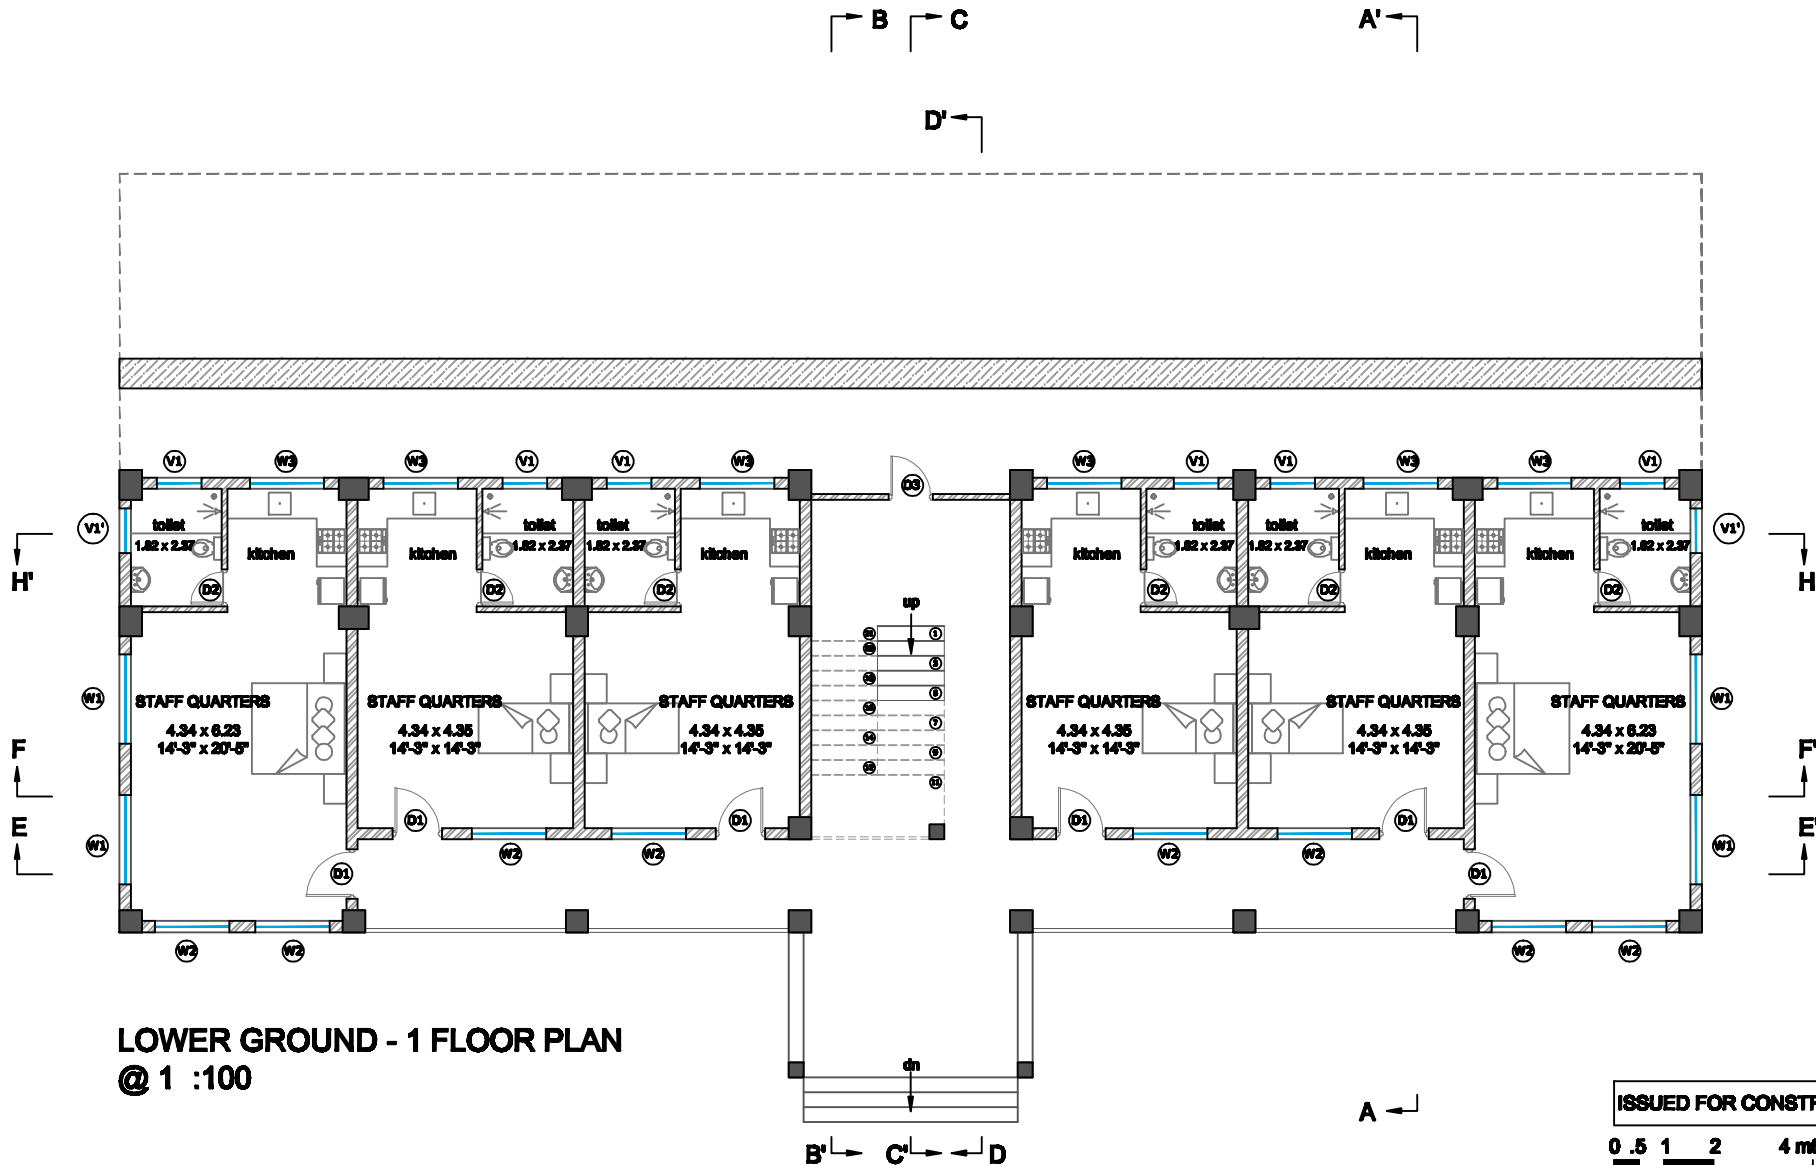

ISSUED FOR CONSTRUCTION




MONKS RESIDENCE NAMGYAL MONASTERY	GENERAL NOTES <ul style="list-style-type: none"> • NO DIMENSIONS TO BE SCALED OFF DRAWINGS. • ONLY WRITTEN DIMENSIONS TO BE FOLLOWED. • ALL DIMENSIONS ARE INTERRELATED AND SHALL BE READ IN CONJUNCTION WITH RELEVANT TECHNICAL DRAWINGS. • ALL DIMENSIONS TO BE CHECKED ON SITE. 	AMENDMENTS AND REVISIONS		PLANS ARCHITECTS PLUS (Architecture & Interior) Ramadan Building, Near Baba Medical Store, Dharamsala, Distt. Kangra (HP) 176215 Phone No. 01892-222303	SCALE: 1:100	GA - 01 R1							
		<table border="1" style="width: 100%; border-collapse: collapse;"> <thead> <tr> <th style="width: 10%;">NO.</th> <th style="width: 10%;">DATE</th> <th style="width: 80%;">PARTICULARS</th> </tr> </thead> <tbody> <tr> <td style="text-align: center;">R1</td> <td style="text-align: center;">08-07-16</td> <td>* TOILET SIZE AND DOOR REVISED</td> </tr> </tbody> </table>	NO.		DATE		PARTICULARS	R1	08-07-16	* TOILET SIZE AND DOOR REVISED			DATE: 01-11-2014 07-08-2016
	NO.	DATE	PARTICULARS										
R1	08-07-16	* TOILET SIZE AND DOOR REVISED											




HOSTEL SIDE ELEVATION

MONKS RESIDENCE NAMGYAL MONASTERY	GENERAL NOTES <ul style="list-style-type: none"> • NO DIMENSIONS TO BE SCALED OFF DRAWINGS. • ONLY WRITTEN DIMENSIONS TO BE FOLLOWED. • ALL DIMENSIONS ARE INTERRELATED AND SHALL BE READ IN CONJUNCTION WITH RELEVANT TECHNICAL DRAWINGS. • ALL DIMENSIONS TO BE CHECKED ON SITE. 	AMENDMENTS AND REVISIONS		PLANS ARCHITECTS PLUS (Architecture & Interior) Ramadan Building, Near Baba Medical Store, Dharamsala, Distt. Kangra (HP) 176215 Phone No. 01892-222703	SCALE: 1:100		
		NO. R 1	DATE 08-07-15		PARTICULARS <ul style="list-style-type: none"> • LOWER FLOOR HEIGHTS CHANGED TO 2100 mm • PORCH ADDED ON HILLSIDE ENTRANCE 	DATE: 01-11-2014 07-08-2015 17-10-2015	GA - 00 R 1 R 2
		R 2	17-10-15		<ul style="list-style-type: none"> • 1000 mm BALCONY ADDED ON VALLEY SIDE; CHAJJA MOVED TO TOP OF SLAB 		

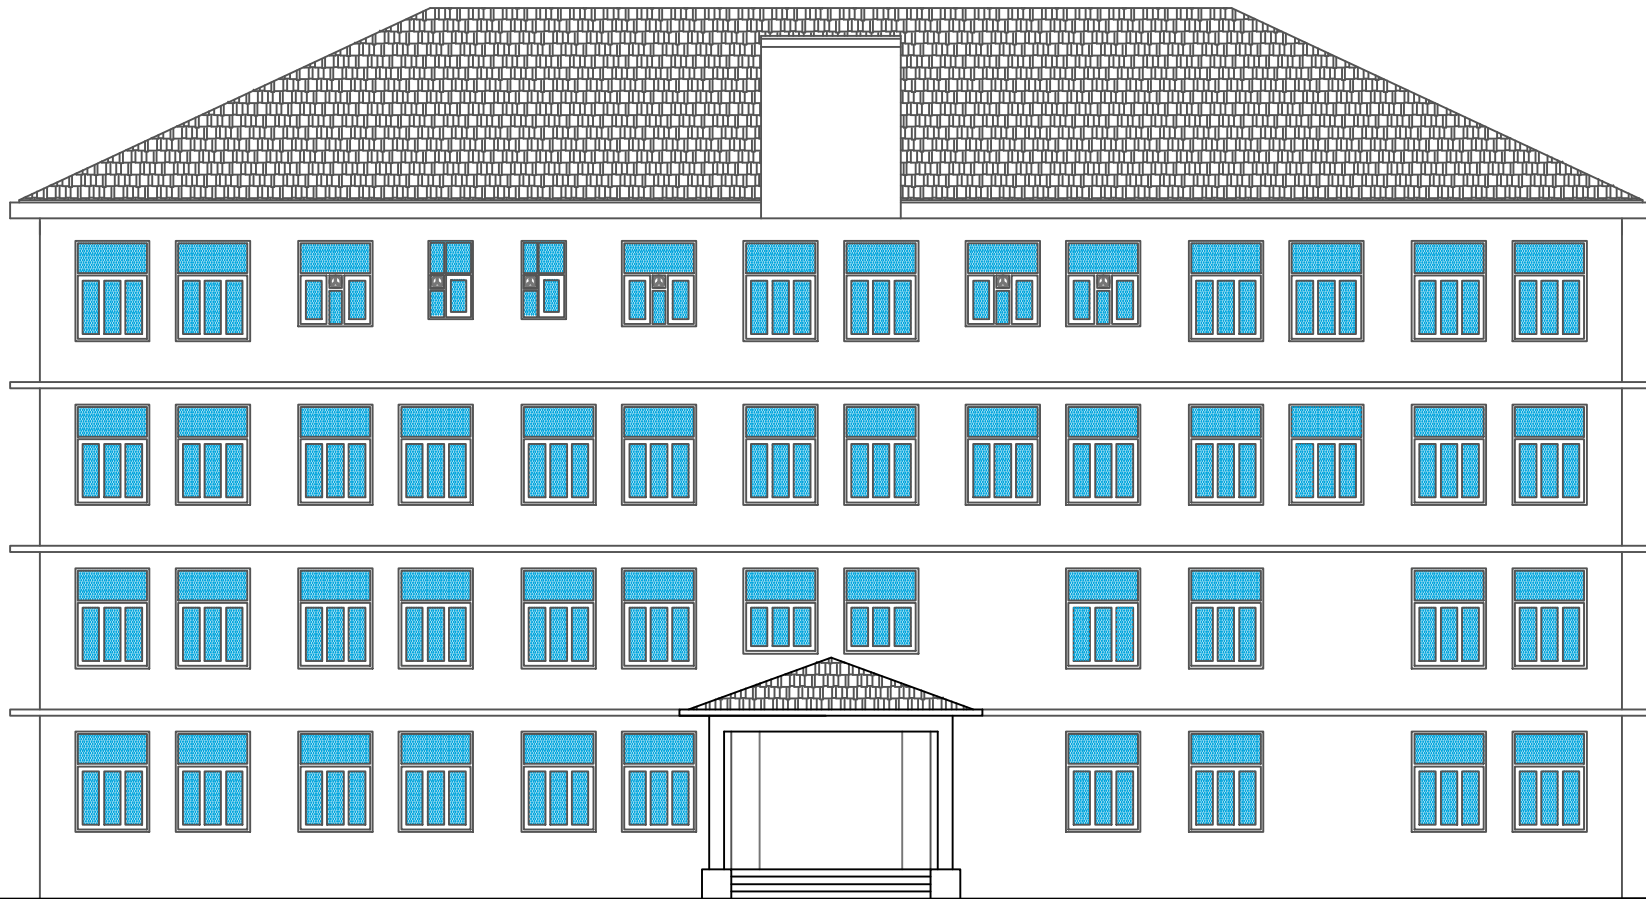

HILLSIDE ELEVATION

MONKS RESIDENCE NAMGYAL MONASTERY	GENERAL NOTES <ul style="list-style-type: none"> • NO DIMENSIONS TO BE SCALED OFF DRAWINGS. • ONLY WRITTEN DIMENSIONS TO BE FOLLOWED. • ALL DIMENSIONS ARE INTER-RELATED AND SHALL BE READ IN CONJUNCTION WITH RELEVANT TECHNICAL DRAWINGS. • ALL DIMENSIONS TO BE CHECKED ON SITE. 	AMENDMENTS AND REVISIONS		PLANS	SCALE: 1:100	GA - 10 R1 R2	
		NO. R1 R2	DATE 06-07-15 12-10-15		PARTICULARS • LOWER FLOOR HEIGHTS CHANGED TO 2100 mm • CHAJJA MOVED TO TOP OF SLAB		DATE: 01-11-2014 07-08-2015 17-10-2015

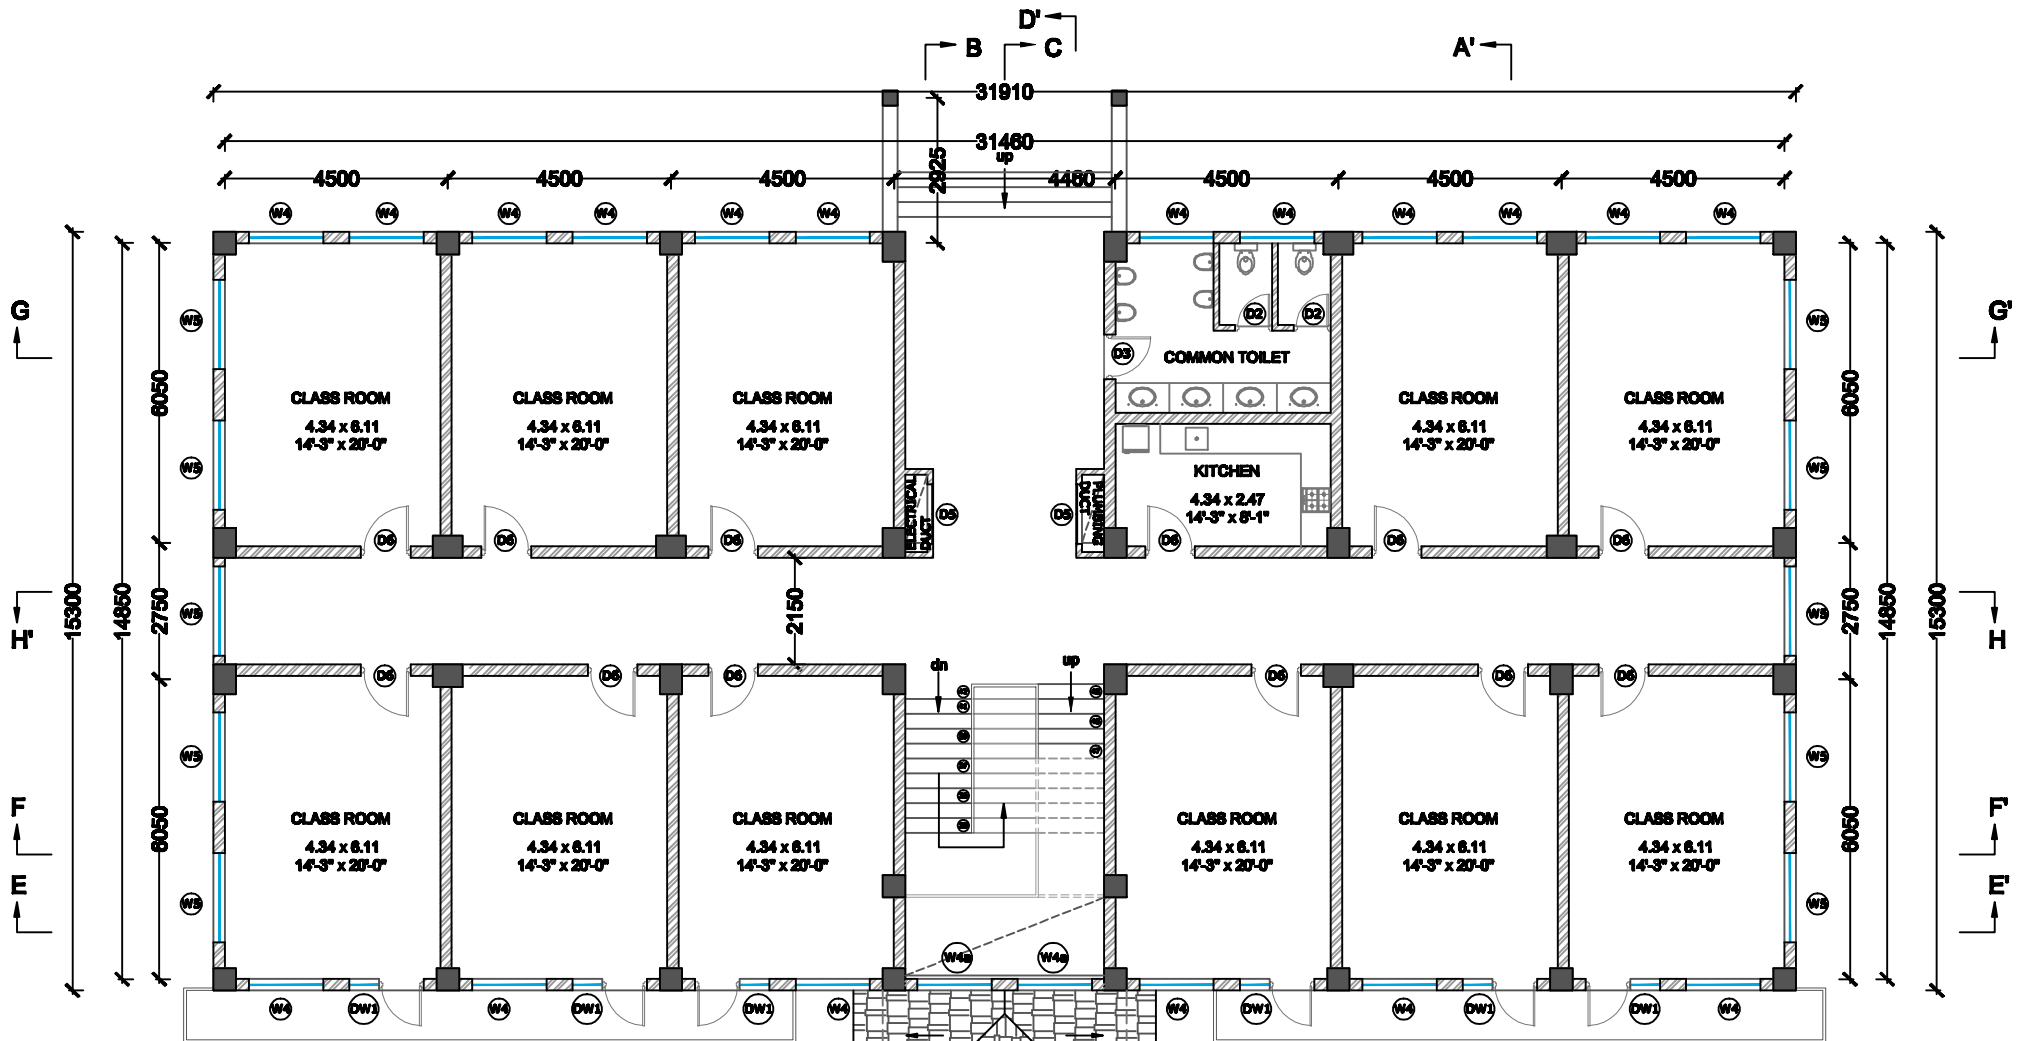


GROUND FLOOR PLAN
@ 1 :100

ISSUED FOR CONSTRUCTION

0 0.5 1 2 4 mts.

MONKS RESIDENCE NAMGYAL MONASTERY	GENERAL NOTES <ul style="list-style-type: none"> NO DIMENSIONS TO BE SCALED OFF DRAWINGS. ONLY WRITTEN DIMENSIONS TO BE FOLLOWED. ALL DIMENSIONS ARE INTERRELATED AND SHALL BE READ IN CONJUNCTION WITH RELEVANT TECHNICAL DRAWINGS. ALL DIMENSIONS TO BE CHECKED ON SITE. 	AMENDMENTS AND REVISIONS	PLANS	SCALE:													
		<table border="1"> <thead> <tr> <th>NO.</th> <th>DATE</th> <th>PARTICULARS</th> </tr> </thead> <tbody> <tr> <td>R1</td> <td>08-07-16</td> <td> <ul style="list-style-type: none"> PORCH COLUMNS ADDED ON HILLSIDE DOOR AND WINDOW SCHEDULE ADDED </td> <td rowspan="2"> ARCHITECTS PLUS (Architecture & Interiors) Ramadan Building, Near Baba Medical Store, Dharamsala, D.H.M., Kangra (H.P.) 176215 Phone No. 01892-222003 </td> <td> 1:100 </td> </tr> <tr> <td>R2</td> <td>12-10-16</td> <td> <ul style="list-style-type: none"> FLOOR LAYOUT REVISED; CLASSROOMS SHIFTED TO GROUND FLOOR KITCHEN AND COMMON TOILET ADDED NEAR ENTRANCE </td> <td> DATE: 01-11-2014 07-08-2015 17-10-2016 </td> <td> GA-03 R1 R2 </td> </tr> </tbody> </table>	NO.	DATE	PARTICULARS	R1	08-07-16	<ul style="list-style-type: none"> PORCH COLUMNS ADDED ON HILLSIDE DOOR AND WINDOW SCHEDULE ADDED 	ARCHITECTS PLUS (Architecture & Interiors) Ramadan Building, Near Baba Medical Store, Dharamsala, D.H.M., Kangra (H.P.) 176215 Phone No. 01892-222003	1:100	R2	12-10-16	<ul style="list-style-type: none"> FLOOR LAYOUT REVISED; CLASSROOMS SHIFTED TO GROUND FLOOR KITCHEN AND COMMON TOILET ADDED NEAR ENTRANCE 	DATE: 01-11-2014 07-08-2015 17-10-2016	GA-03 R1 R2		
	NO.	DATE	PARTICULARS														
R1	08-07-16	<ul style="list-style-type: none"> PORCH COLUMNS ADDED ON HILLSIDE DOOR AND WINDOW SCHEDULE ADDED 	ARCHITECTS PLUS (Architecture & Interiors) Ramadan Building, Near Baba Medical Store, Dharamsala, D.H.M., Kangra (H.P.) 176215 Phone No. 01892-222003	1:100													
R2	12-10-16	<ul style="list-style-type: none"> FLOOR LAYOUT REVISED; CLASSROOMS SHIFTED TO GROUND FLOOR KITCHEN AND COMMON TOILET ADDED NEAR ENTRANCE 		DATE: 01-11-2014 07-08-2015 17-10-2016	GA-03 R1 R2												

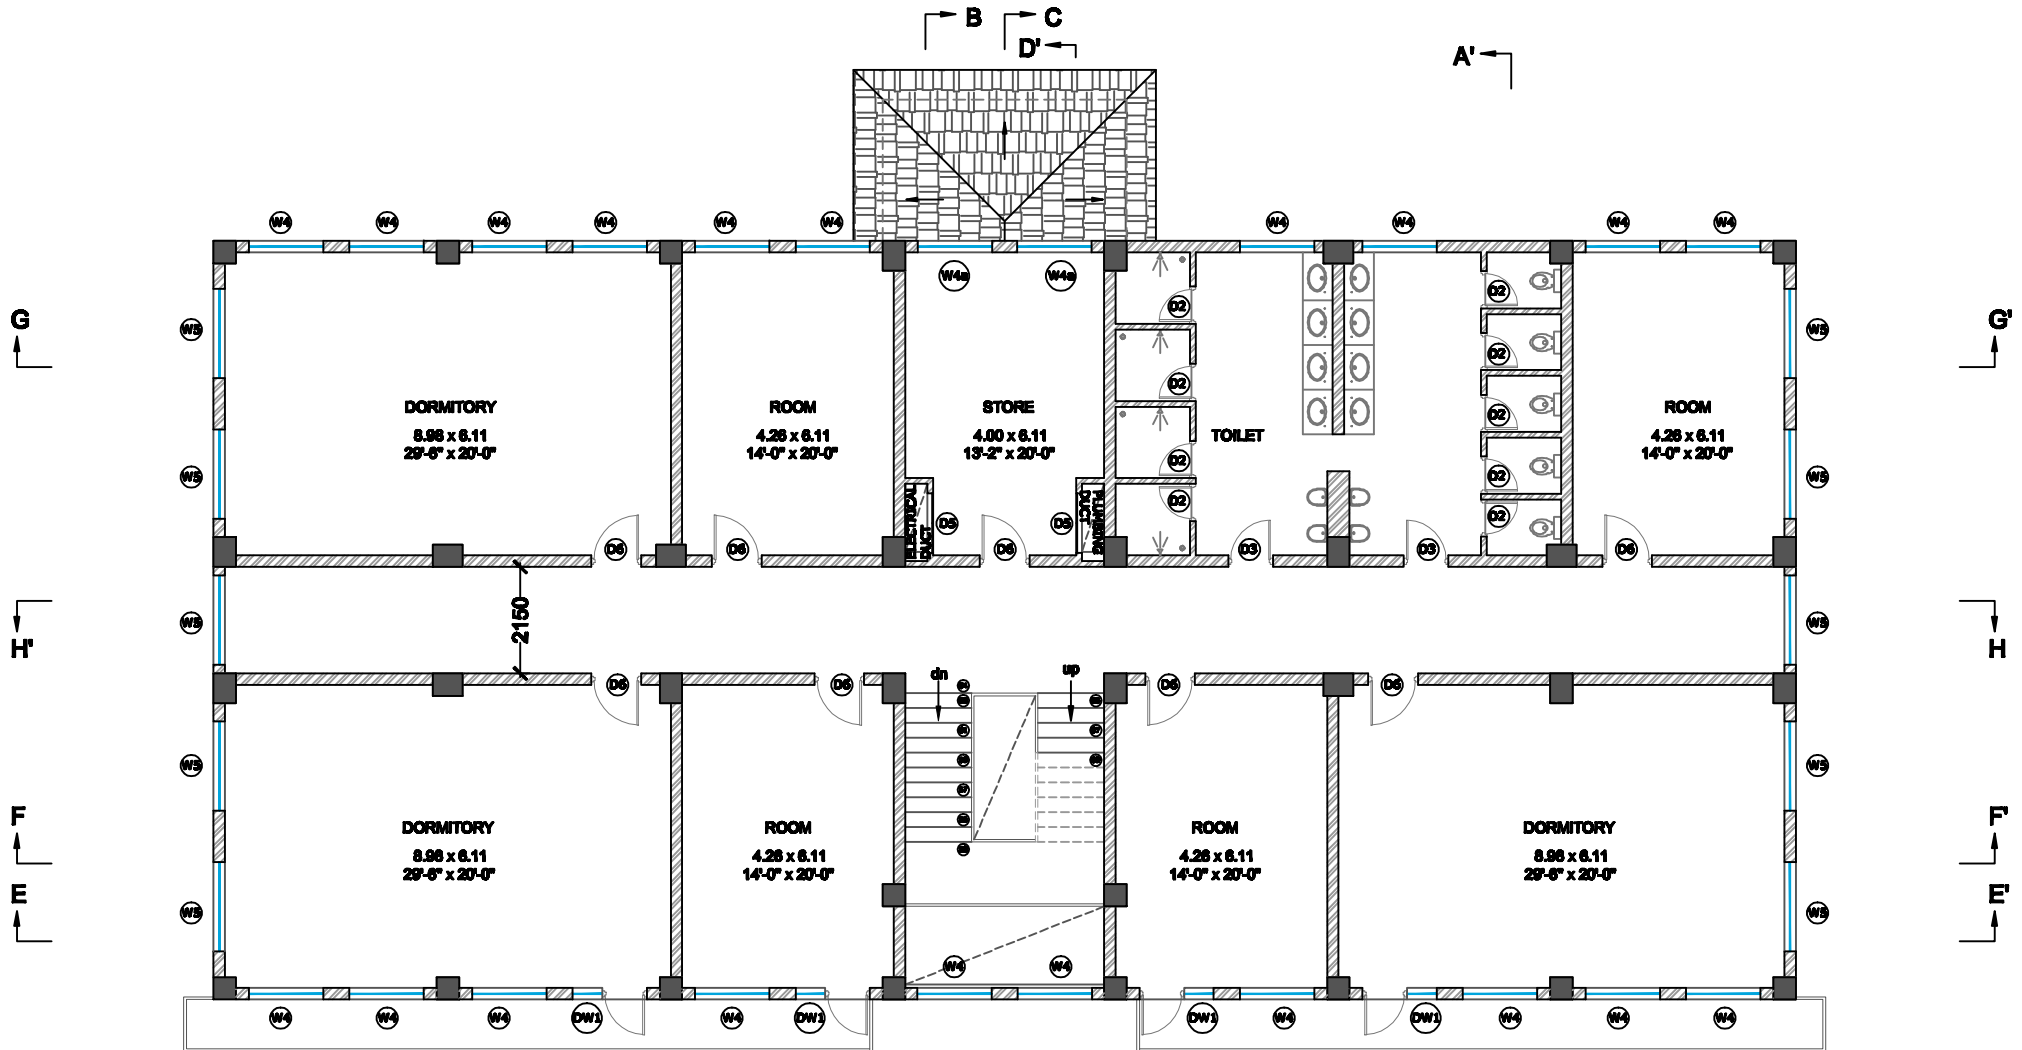

FIRST FLOOR PLAN
@ 1 :100

ISSUED FOR CONSTRUCTION

0 .5 1 2 4 mts.

MONKS RESIDENCE NAMGYAL MONASTERY	GENERAL NOTES <ul style="list-style-type: none"> • NO DIMENSIONS TO BE SCALED OFF DRAWINGS. • ONLY WRITTEN DIMENSIONS TO BE FOLLOWED. • ALL DIMENSIONS ARE INTERRELATED AND SHALL BE READ IN CONJUNCTION WITH RELEVANT TECHNICAL DRAWINGS. • ALL DIMENSIONS TO BE CHECKED ON SITE. 	AMENDMENTS AND REVISIONS		PLANS ARCHITECTS PLUS (Architecture & Interior) Ramdhan Building, Near Baba Medical Store, Dharamsala, Dh.M., Kangra (HP) 176215 Phone No. 01892-222708	SCALE: 1:100							
		<table border="1"> <thead> <tr> <th>NO.</th> <th>DATE</th> <th>PARTICULARS</th> </tr> </thead> <tbody> <tr> <td>R1</td> <td>06-07-15</td> <td> <ul style="list-style-type: none"> • PORCH ADDED ON HILLSIDE • DOOR AND WINDOW SCHEDULE ADDED </td> </tr> </tbody> </table>	NO.		DATE	PARTICULARS	R1	06-07-15	<ul style="list-style-type: none"> • PORCH ADDED ON HILLSIDE • DOOR AND WINDOW SCHEDULE ADDED 			
	NO.	DATE	PARTICULARS									
R1	06-07-15	<ul style="list-style-type: none"> • PORCH ADDED ON HILLSIDE • DOOR AND WINDOW SCHEDULE ADDED 										
				DATE: 01-11-2014 07-08-2015	GA-04 R1							

WINDOW SCHEDULE for THREE FLOORS

TYPE	SIZE (W x H)	Nos.	FRAME	DESCRIPTION	LOCATION
W1	1800 x 1875	8	'SAL' WOOD FRAME OUT OF 5" x 2 1/2"	COMBINATION OF GLAZABLE WOODEN SHUTTER WITH 6 mm TK. GLASS & 6 mm TK. FIXED GLASS; 6 mm TK. FIXED GLASS ABOVE DOOR HEIGHT	1st & 2nd FLR. ROOMS
W2	1500 x 1875	16	'SAL' WOOD FRAME OUT OF 5" x 2 1/2"	COMBINATION OF GLAZABLE WOODEN SHUTTER WITH 6 mm TK. GLASS & 6 mm TK. FIXED GLASS; 6 mm TK. FIXED GLASS ABOVE DOOR HEIGHT	1st & 2nd FLR. ROOMS
W3	1500 x 1025	12	'SAL' WOOD FRAME OUT OF 5" x 2 1/2"	COMBINATION OF GLAZABLE WOODEN SHUTTER WITH 6 mm TK. GLASS & 6 mm TK. FIXED GLASS WITH PROVISION FOR EXHAUST FAN; 6 mm TK. FIXED GLASS ABOVE DOOR HEIGHT	KITCHEN
V1	900 x 1025	12	'SAL' WOOD FRAME OUT OF 5" x 2 1/2"	COMBINATION OF GLAZABLE WOODEN SHUTTER WITH 6 mm TK. GLASS & 6 mm TK. FIXED GLASS; 6 mm TK. FIXED GLASS ABOVE DOOR HEIGHT WITH PROVISION FOR EXHAUST FAN	TOILETS
V1'	900 x 1425	4	'SAL' WOOD FRAME OUT OF 5" x 2 1/2"	COMBINATION OF GLAZABLE WOODEN SHUTTER WITH 6 mm TK. GLASS & 6 mm TK. FIXED GLASS; 6 mm TK. FIXED GLASS ABOVE DOOR HEIGHT WITH PROVISION FOR EXHAUST FAN	TOILETS
W4	1500 x 2025	24	'SAL' WOOD FRAME OUT OF 5" x 2 1/2"	COMBINATION OF GLAZABLE WOODEN SHUTTER WITH 6 mm TK. GLASS & 6 mm TK. FIXED GLASS; 6 mm TK. FIXED GLASS ABOVE DOOR HEIGHT	3rd FLR. ROOMS
W5	1800 x 2025	10	'SAL' WOOD FRAME OUT OF 5" x 2 1/2"	COMBINATION OF GLAZABLE WOODEN SHUTTER WITH 6 mm TK. GLASS & 6 mm TK. FIXED GLASS; 6 mm TK. FIXED GLASS ABOVE DOOR HEIGHT	3rd FLR. ROOMS

DOOR SCHEDULE for THREE FLOORS

TYPE	SIZE (W x H)	Nos.	DOOR FRAME	DOOR SHUTTER	LOCATION
D1	1000 x 2700	12	'SAL' WOOD FRAME OUT OF 5" x 2 1/2"	36 mm TK. DOUBLE LEAF WOODEN SHUTTER; 180 mm WIDE TOP, 2 MIDDLE & BOTTOM STYLE; 6 mm PLY INFILL WITH PAINTED FINISH; 6 mm FIXED GLASS ABOVE DOOR HEIGHT	ROOM ENTRANCE
D2	750 x 2200	12	'SAL' WOOD FRAME OUT OF 5" x 2 1/2"	36 mm TK. WOODEN SHUTTER; 100 mm WIDE TOP & MIDDLE STYLE; 180 mm WIDE BOTTOM STYLE; 6 mm PLY INFILL WITH PAINTED FINISH	TOILETS
D3	900 x 2200	4	'SAL' WOOD FRAME OUT OF 5" x 2 1/2"	36 mm TK. WOODEN SHUTTER; 100 mm WIDE TOP & MIDDLE STYLE; 180 mm WIDE BOTTOM STYLE; 6 mm PLY INFILL WITH PAINTED FINISH	TOILET ENTRANCE
D5	1200 x 1800	2	METAL FRAME 1 1/2" x 1 1/2"	PRESSED METAL DOOR WITH SLITS FOR VENTILATION	DUCT
D6	1000 x 2850	7	'SAL' WOOD FRAME OUT OF 5" x 2 1/2"	36 mm TK. DOUBLE LEAF WOODEN SHUTTER; 180 mm WIDE TOP, 2 MIDDLE & BOTTOM STYLE; 6 mm PLY INFILL WITH PAINTED FINISH; 6 mm FIXED GLASS ABOVE DOOR HEIGHT	ROOM ENTRANCE

ISSUED FOR CONSTRUCTION

0 0.5 1 2 4 mts.



Monks Residence Namgyal Nonastery	GENERAL NOTES		AMENDMENTS AND REVISIONS		DOOR & WINDOWS SCHEDULE CHART	SCALE:	
	<ul style="list-style-type: none"> o NO DIMENSIONS TO BE SCALED OFF DRAWINGS. o ONLY WRITTEN DIMENSIONS TO BE FOLLOWED. o ALL DRAWINGS ARE INTER-RELATED AND SHALL BE READ IN CONJUNCTION WITH RELEVANT TECHNICAL DRAWINGS. o ALL DIMENSIONS TO BE CHECKED ON SITE. 		NO.	DATE	PARTICULARS	ARCHITECT:	
						DESIGN FORUM, Opp. TEL. EXCHANGE, Near JUDICIAL COMPLEX, DHARMASALA.	DATE: 03-07-2016